


**SURVEYOR'S CERTIFICATE**

I hereby certify that the plan shown hereon is correct and that iron pipes marked thus  $\ominus$  and stones thus  $\odot$  are in place where shown hereon.

DATE: 5/20/1965 *R. K. Maddox*  
 R. K. MADDOX - REG. LAND SURVEYOR MD. #528

Recertified Correct July 14, 1976  
*R. K. Maddox*  
 R. K. MADDOX - COUNTY SURVEYOR  
 MD. REG. #528

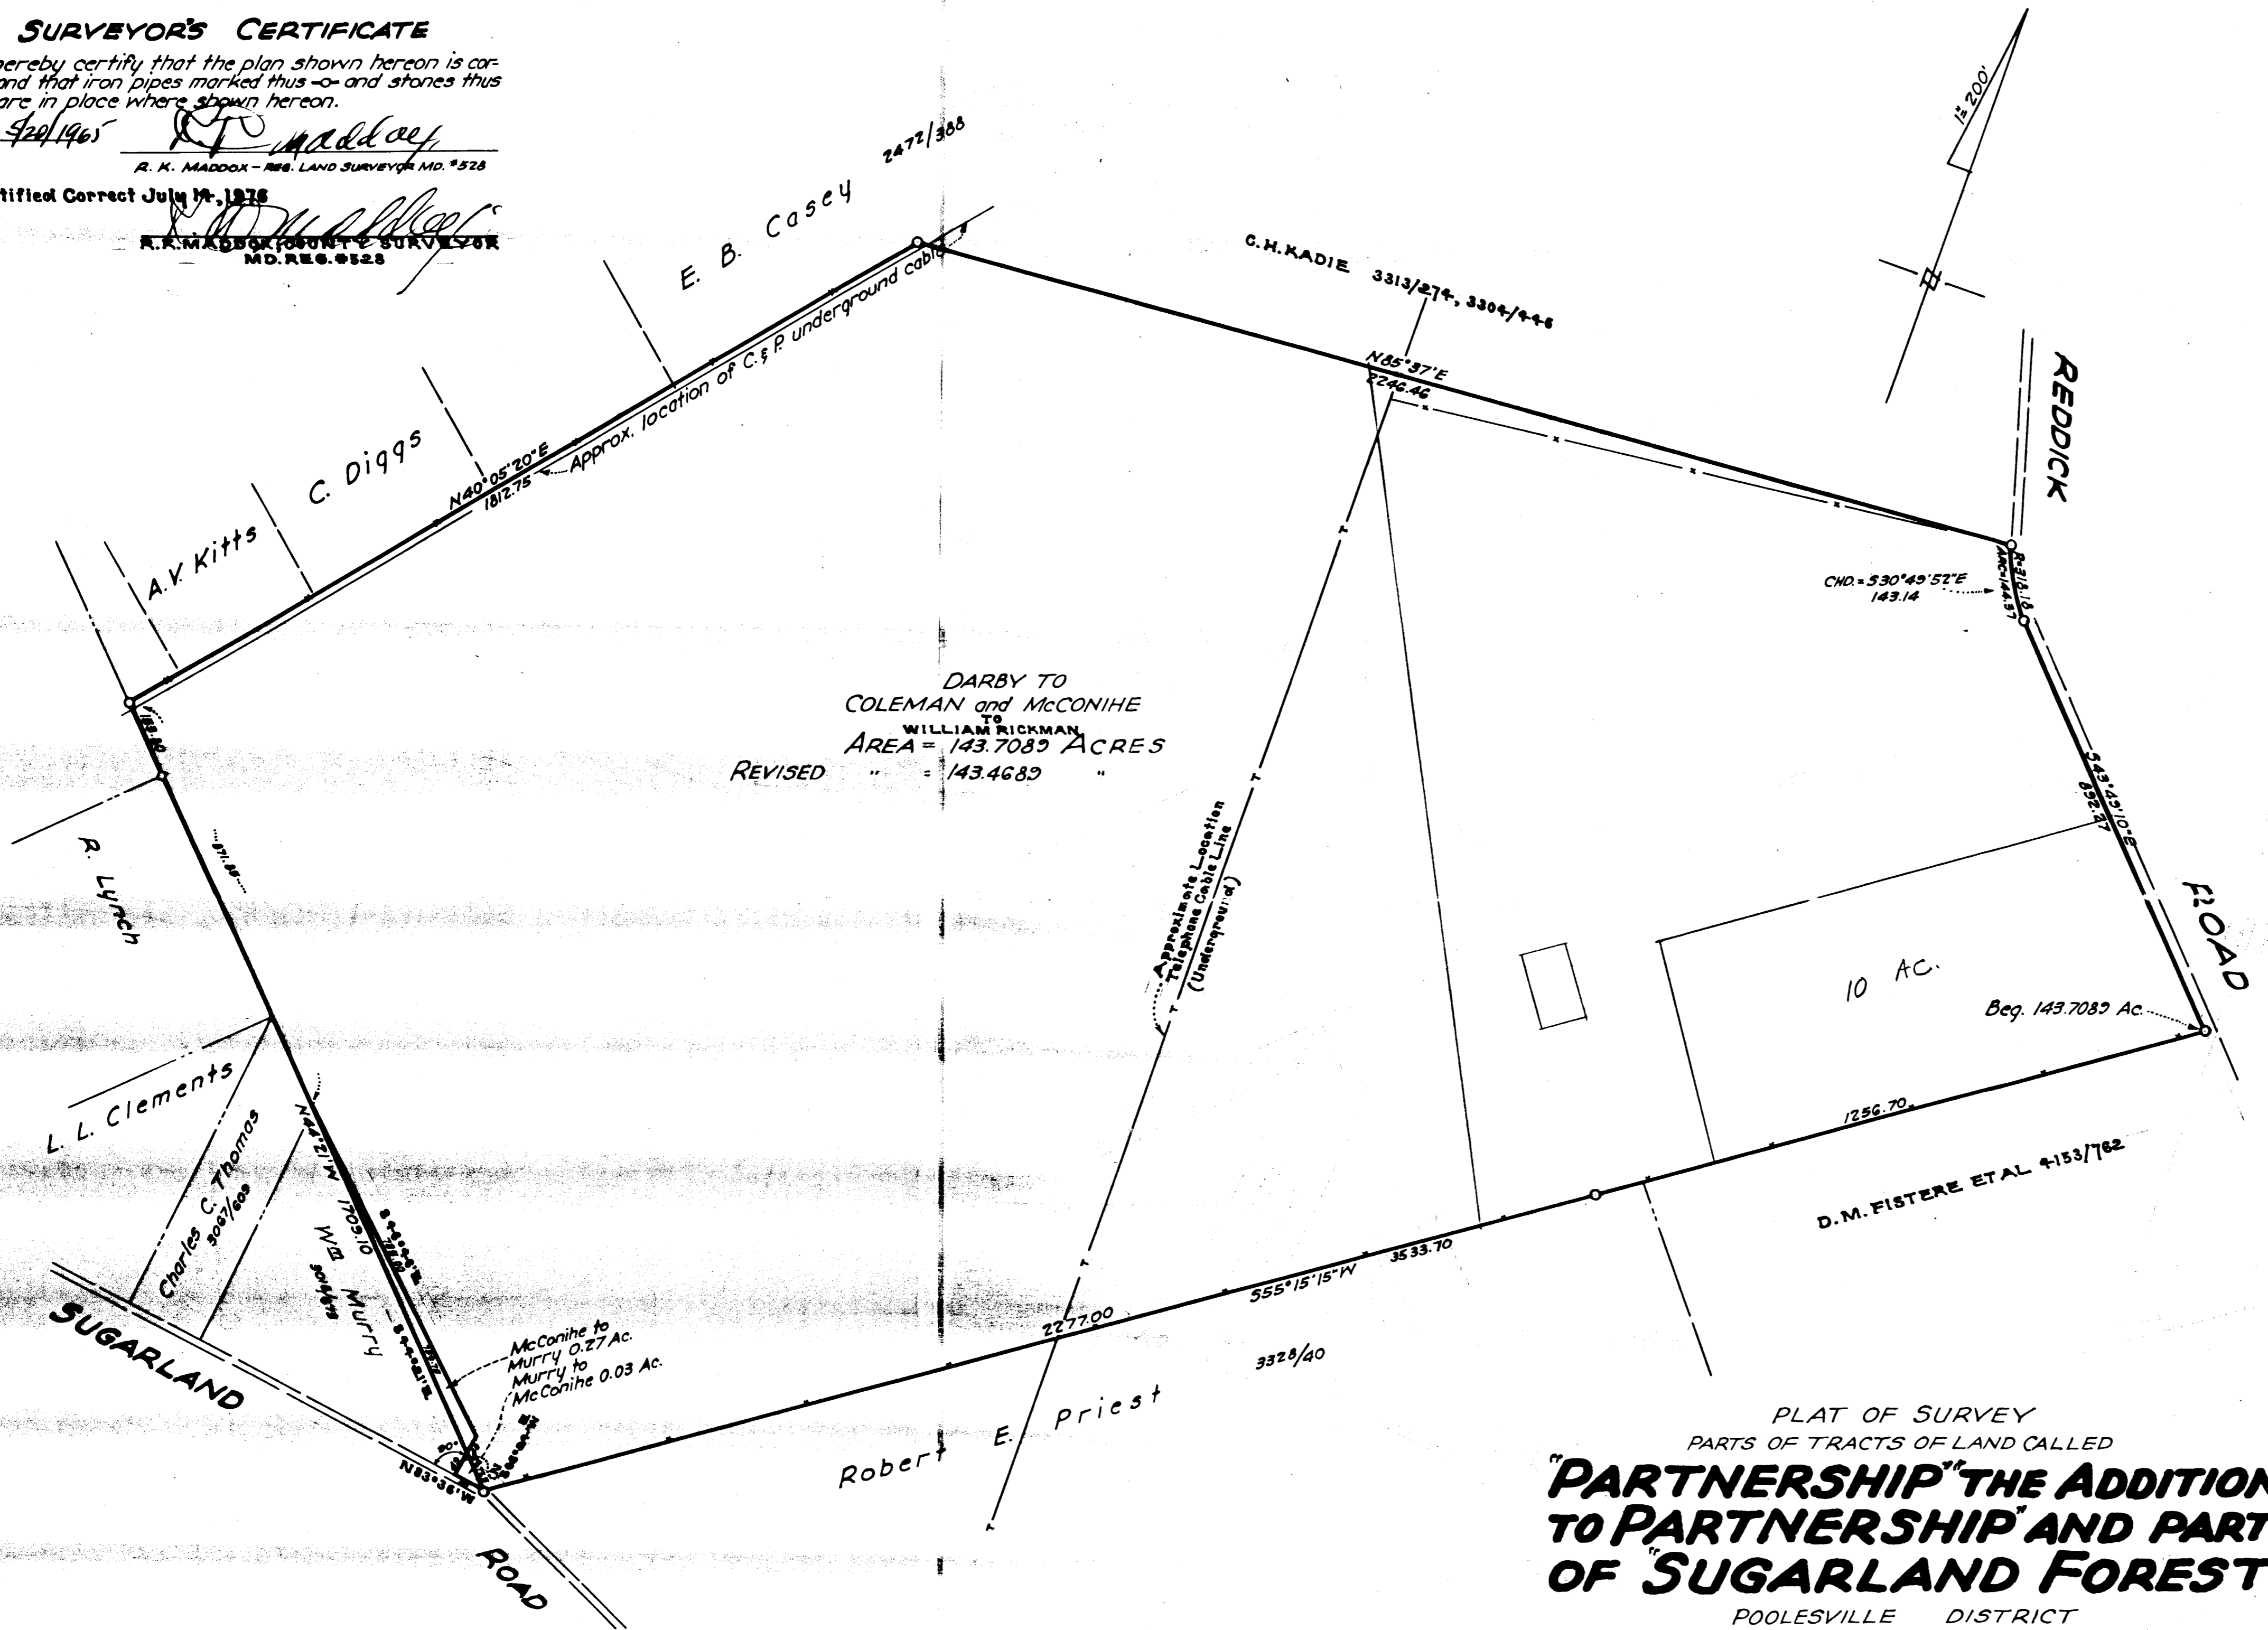

DARBY TO  
 COLEMAN and McCONIHE  
 WILLIAM RICKMAN  
 AREA = 143.7083 ACRES  
 REVISED " = 143.4683 "

PLAT OF SURVEY  
 PARTS OF TRACTS OF LAND CALLED  
**"PARTNERSHIP" "THE ADDITION  
 TO PARTNERSHIP" AND PART  
 OF "SUGARLAND FOREST"**

POOLESVILLE DISTRICT  
 MONTGOMERY COUNTY MARYLAND  
 SCALE: 1"=200'  
 MAY 1965  
 REV. FEB.-66  
 REV. JULY 14, 1976

SCANNED

R. K. MADDOX  
 COUNTY SURVEYOR  
 ROCKVILLE, MD.

SCANNED