
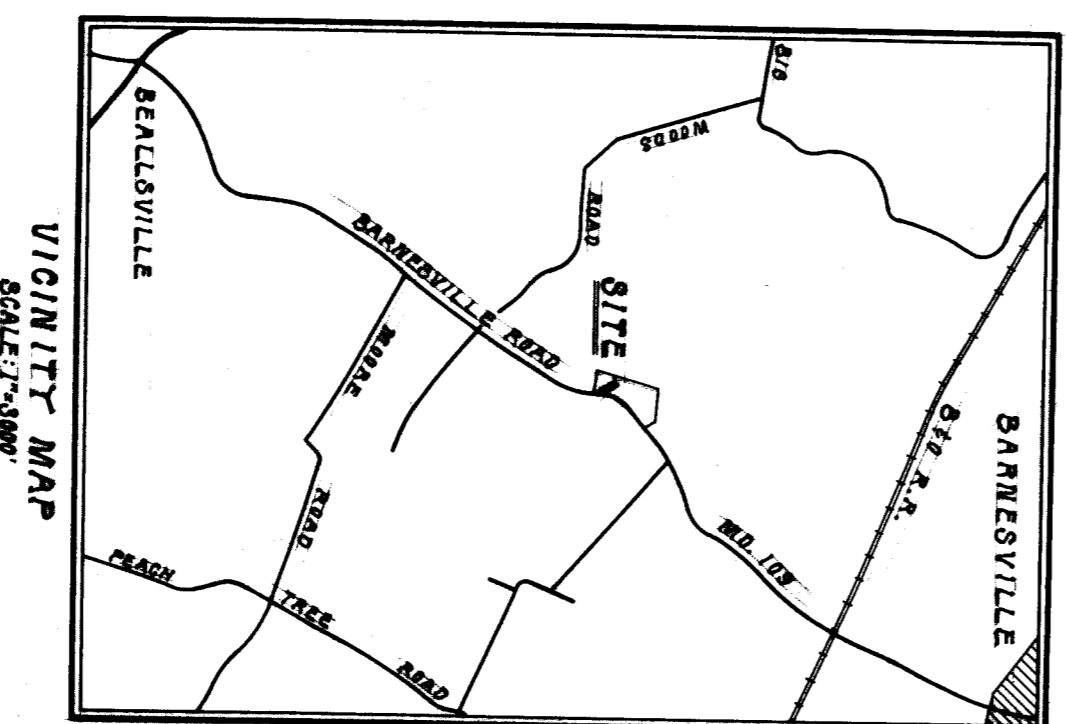


SURVEYOR'S CERTIFICATE

I hereby certify that the plan shown hereon is correct; that it is a survey of all of the lands conveyed by Deed of Education, Montgomery County, Maryland to The Maryland National Capital Park and Planning Commission by deed dated _____ and recorded among the land records of Montgomery County, Maryland, in Liber _____ at Folio _____, and that stones marked thus □ have been placed in the ground as indicated hereon.

Date 6/26/70

R.N. Maddox
 R.N. MADDOX
 COUNTY SURVEYOR MD. REG. # 528

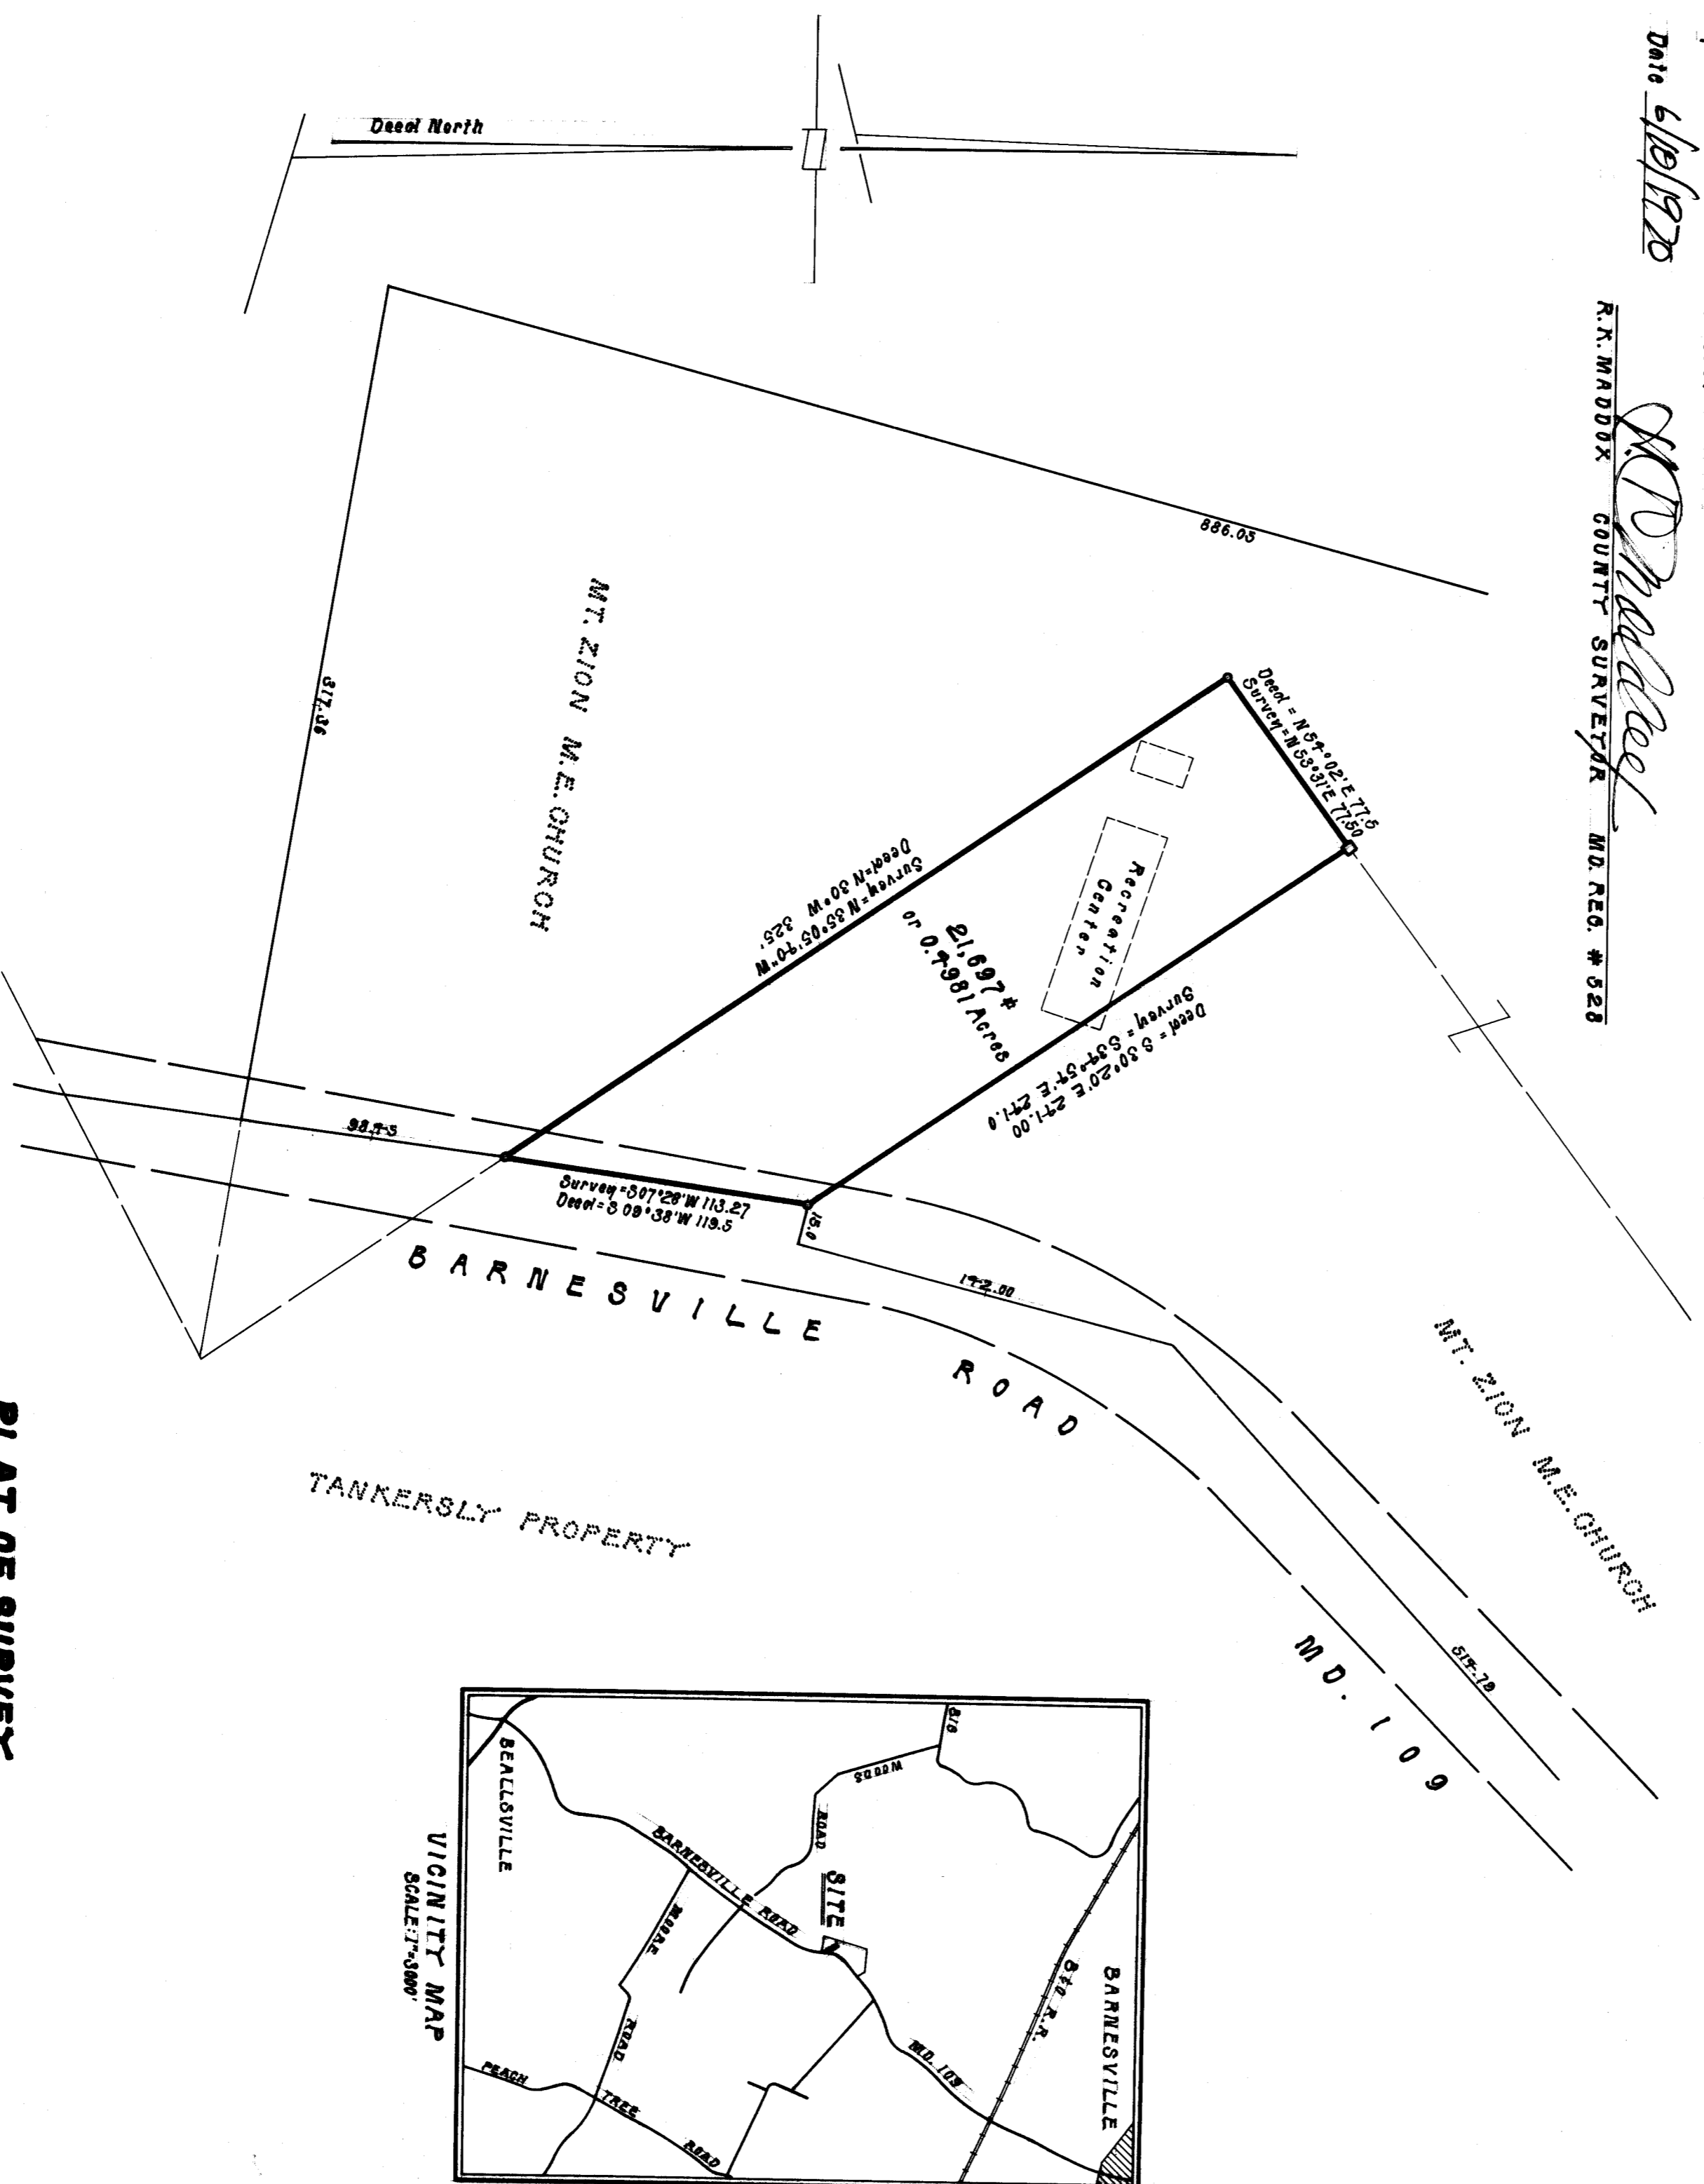

MARYLAND NATIONAL CAPITAL PARK AND PLANNING COMMISSION
 MONTGOMERY COUNTY PLANNING BOARD

APPROVED: _____
 Chairman

Secretary Treasurer

M. R. G. P. 1 R. G. RECORD FILE #2

PLAT OF SURVEY
SELMAN RECREATION AREA
 MARYLAND NATIONAL CAPITAL PARK AND PLANNING COMMISSION
 BARNESVILLE DISTRICT
 MONTGOMERY COUNTY, MARYLAND

SCALE: 1"=50'
 JUNE, 1970
 R.N. MADDOX
 COUNTY SURVEYOR
 MONTGOMERY COUNTY, MARYLAND

OWENS LOCAL PARK