
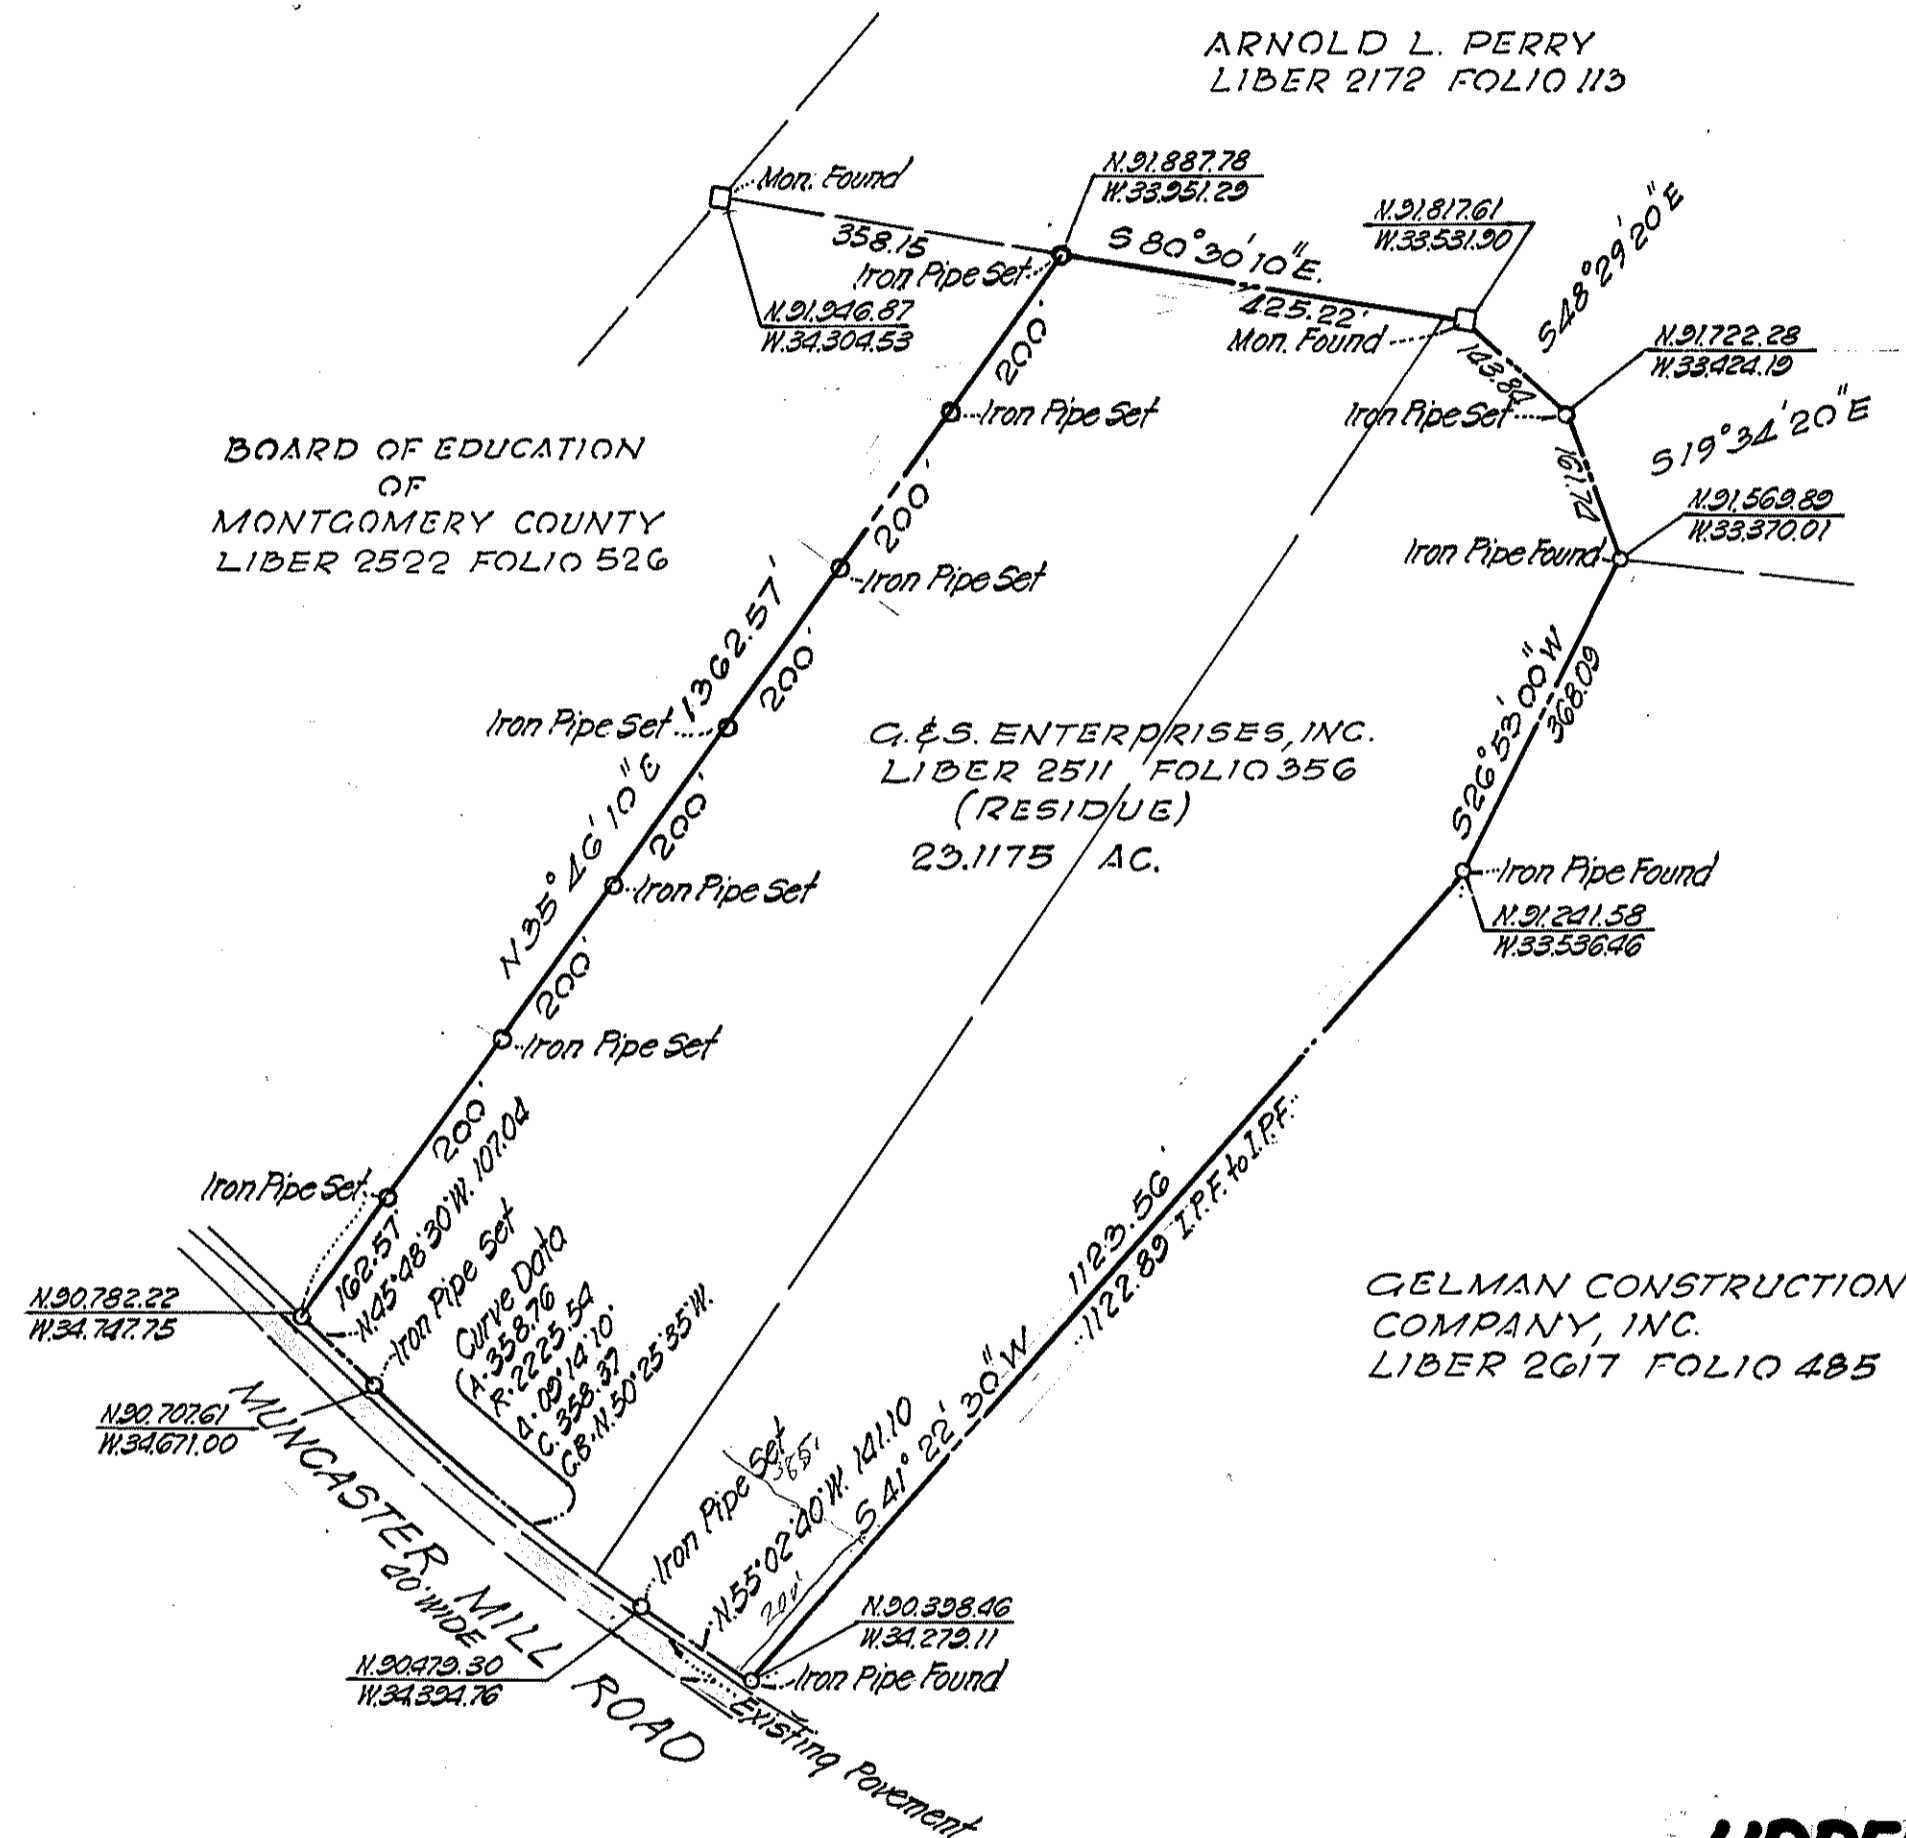


ENGINEERS CERTIFICATION  
 THIS IS TO CERTIFY THAT THE PROPERTY  
 SHOWN HEREON HAS BEEN SURVEYED AND  
 THAT PROPERTY MARKERS HAVE BEEN FOUND  
 OR SET AS INDICATED.

*George W. Bushby*

GEORGE W. BUSHBY  
 REGISTERED LAND SURVEYOR  
 MD. NO. 2565

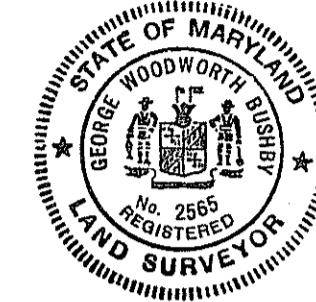

PLAT OF SURVEY  
 PARCEL 2  
**UPPER ROCK CREEK WATERSHED UNIT 11**  
 MONTGOMERY COUNTY, MARYLAND  
 SCALE: 1"=200' JUNE, 1963

\* W.S.G. Meridian & Grid Values

MATZ, CHILDS & ASSOCIATES  
 CIVIL ENGINEERS & SURVEYORS  
 322 N. STONESTREET AVENUE  
 ROCKVILLE, MARYLAND  
 PO 25533

DEPARTMENT OF PARKS  
 MARYLAND NATIONAL CAPITAL PARK & PLANNING COMMISSION

63-065

ROCK CREEK UNIT 11 - PARCEL 2