
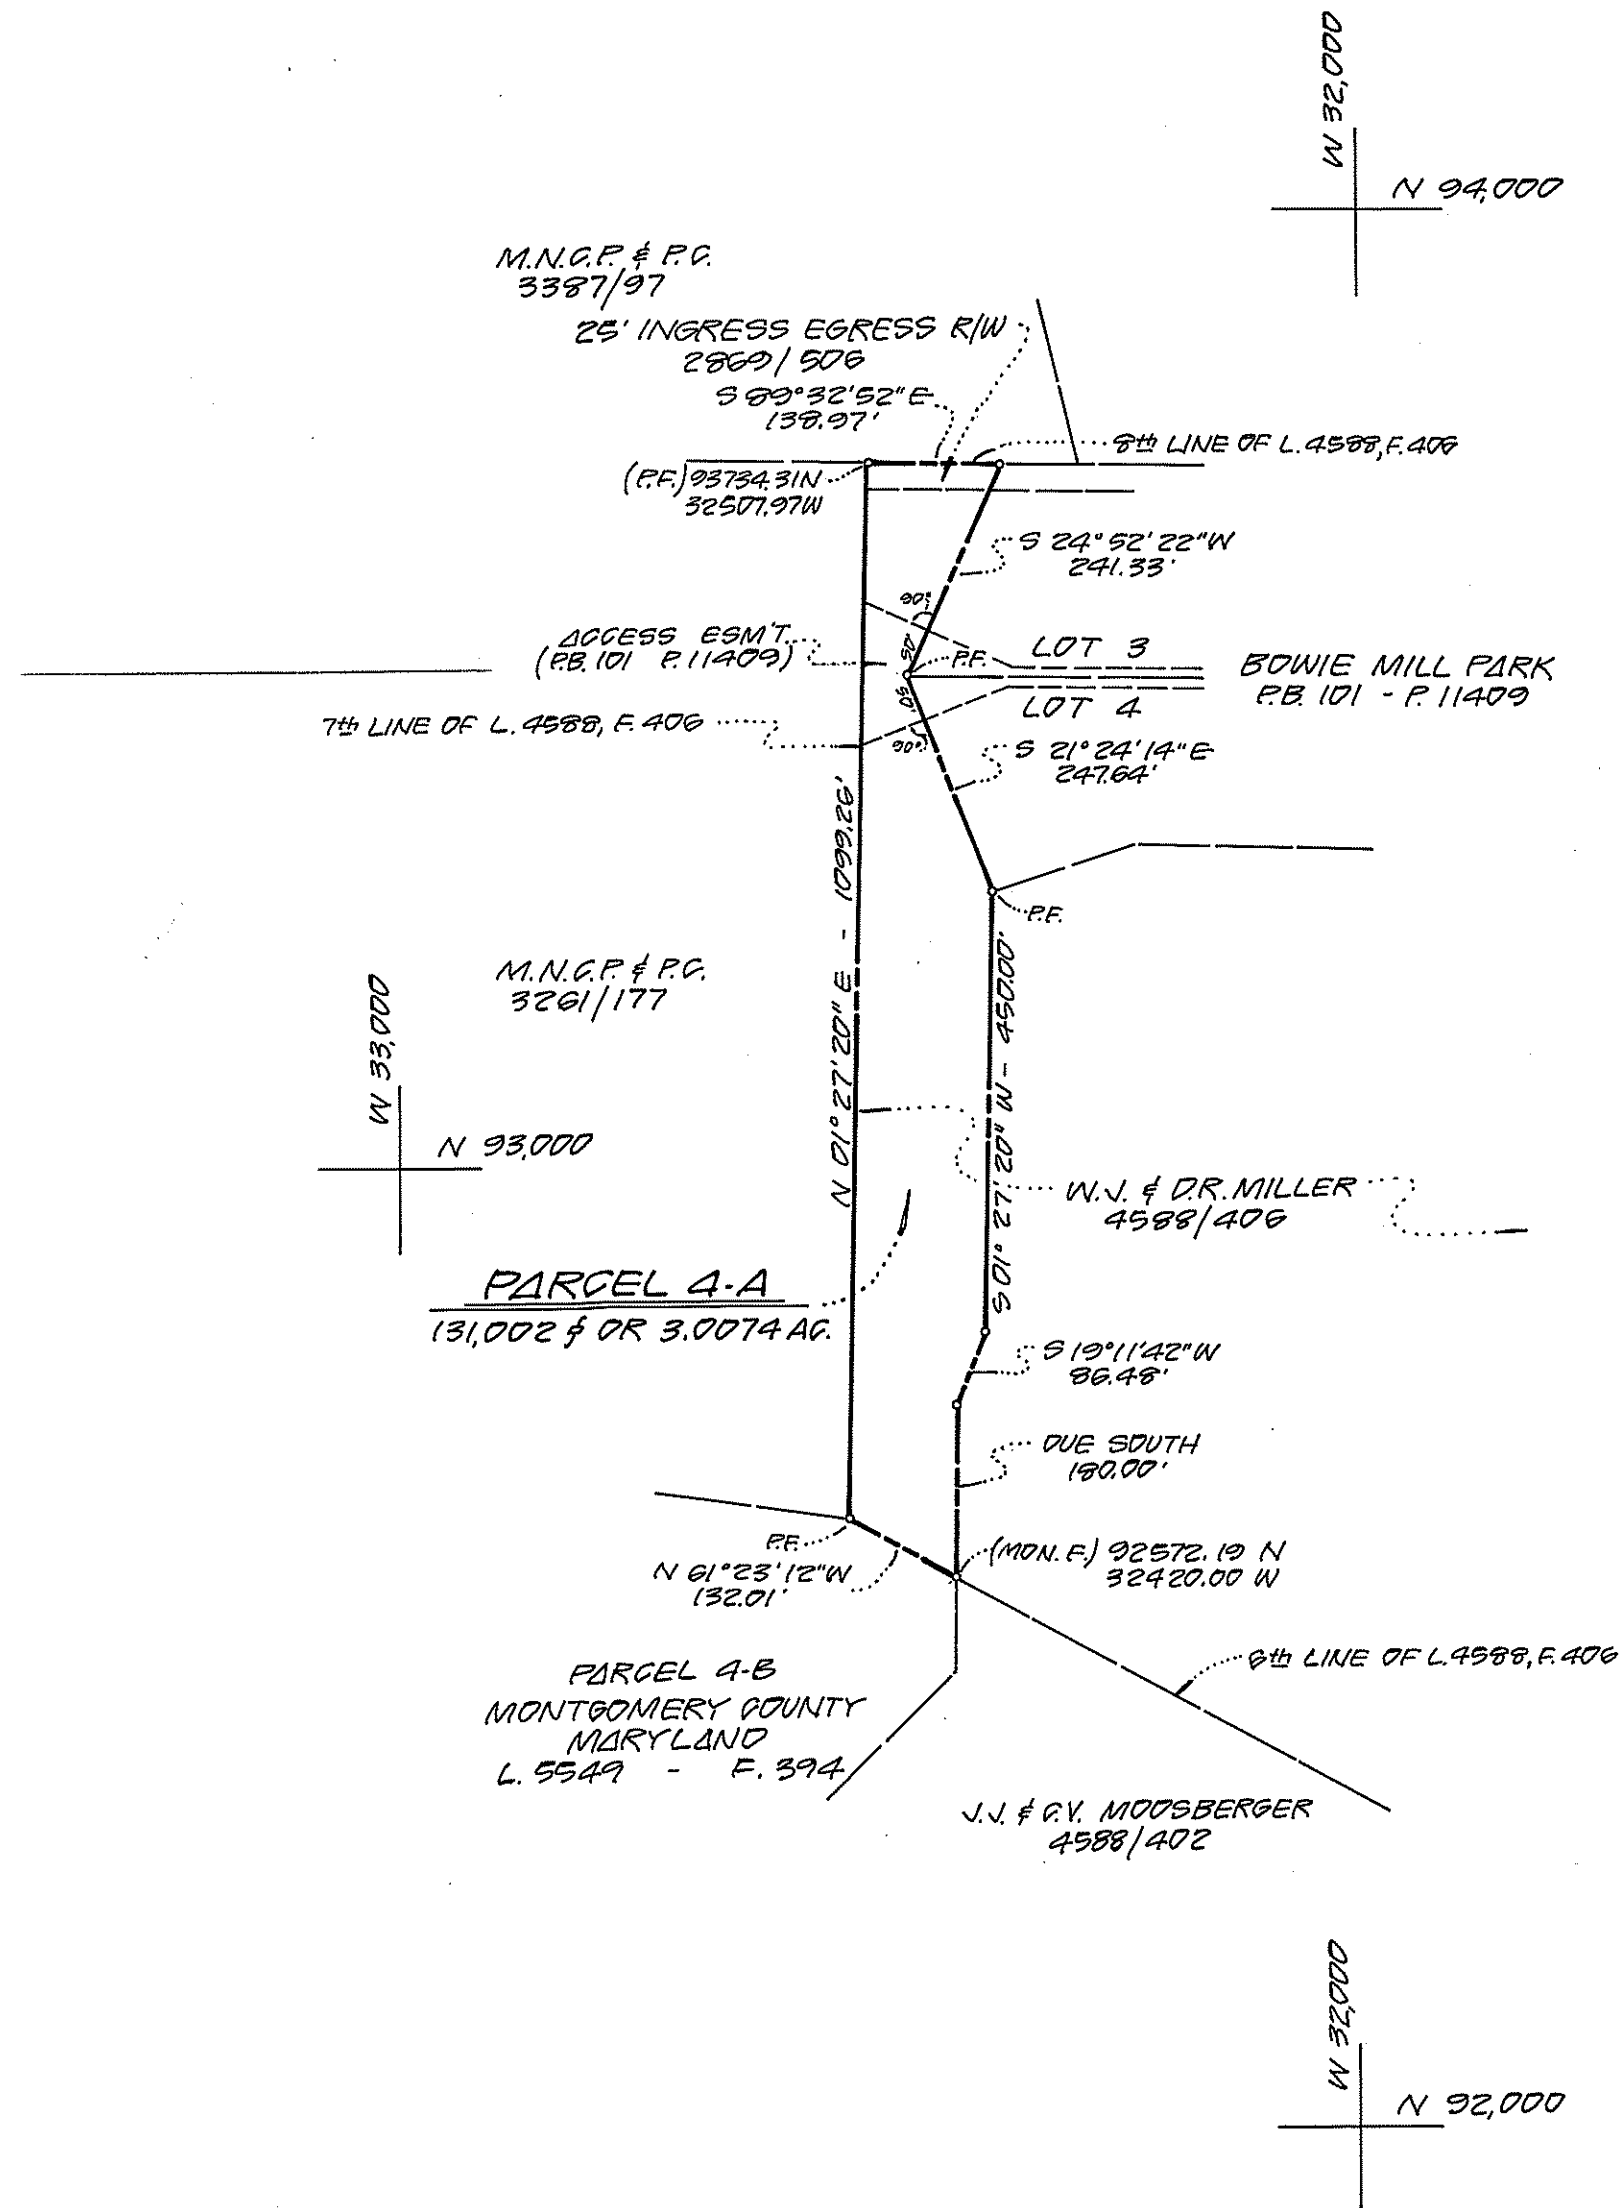


VICINITY MAP
SCALE: 1"=3000'

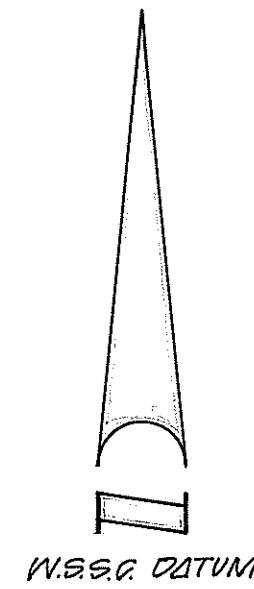

NOTE
HORIZONTAL DATUM FROM N.S.S.G. COORDINATES ESTABLISHED BY A PREVIOUS SURVEY BY JAMES M. FOWLER

SURVEYORS CERTIFICATE
I HEREBY CERTIFY THAT THE SURVEY SHOWN HEREON IS CORRECT AND THAT IT WAS DETERMINED BY AN ACTUAL FIELD SURVEY.

John R. Witmer 12-2-80
JOHN R. WITMER DATE
PROFESSIONAL
LAND SURVEYOR
MD. REG. NO. 10668

PLAT OF SURVEY
ROCK CREEK STREAM VALLEY PARK
UNIT II PARCEL 4-A
PART OF
WILLIAM J. & DOLORES R. MILLER PROPERTY
OLNEY ELECTION DISTRICT # 8
MONTGOMERY COUNTY, MARYLAND
SCALE: 1"=200', DECEMBER, 1980

DEPARTMENT OF PARKS
MARYLAND NATIONAL CAPITAL PARK & PLANNING COMMISSION

Macris, Hendricks and Witmer P.A.
Engineers - Surveyors
Suite 206
15209 Frederick Road
Rockville, MD. 20850
(301) 774-0664 (301) 340-8705

11111 11 - 10 - 12