



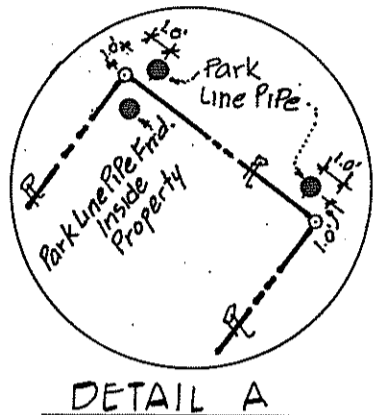



N/F LESLIE FRYE et al.
L. 3613 F. 322

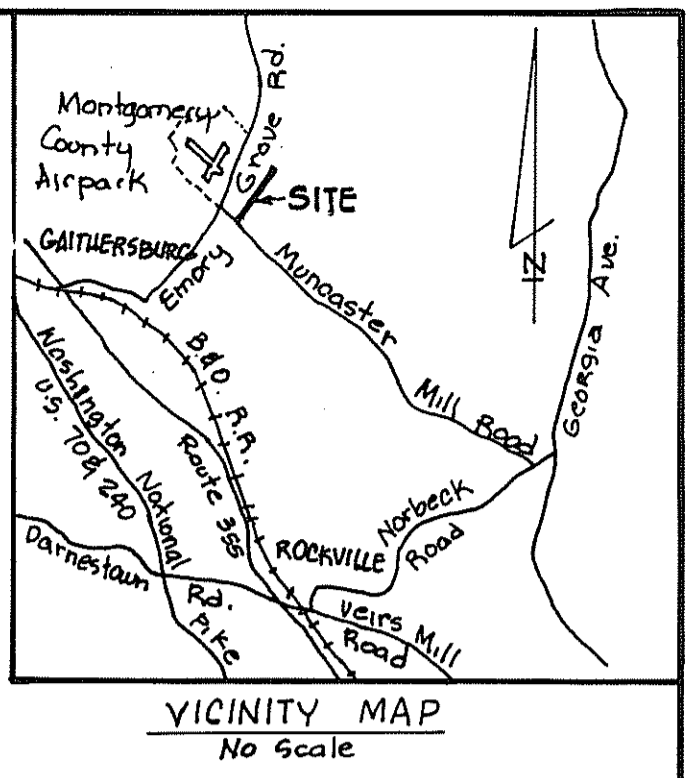

SURVEYOR'S CERTIFICATE
I HEREBY CERTIFY THAT THIS PLAN IS CORRECT.

Richard H. Mehr
RICHARD H. MEHR
Professional Land Surveyor
Md. No. 4930

12/29/81
DATE

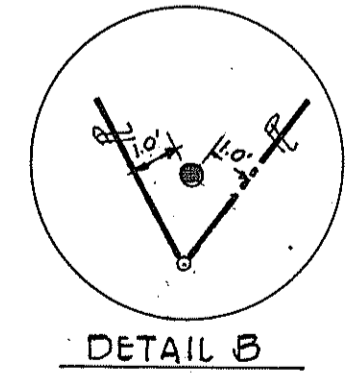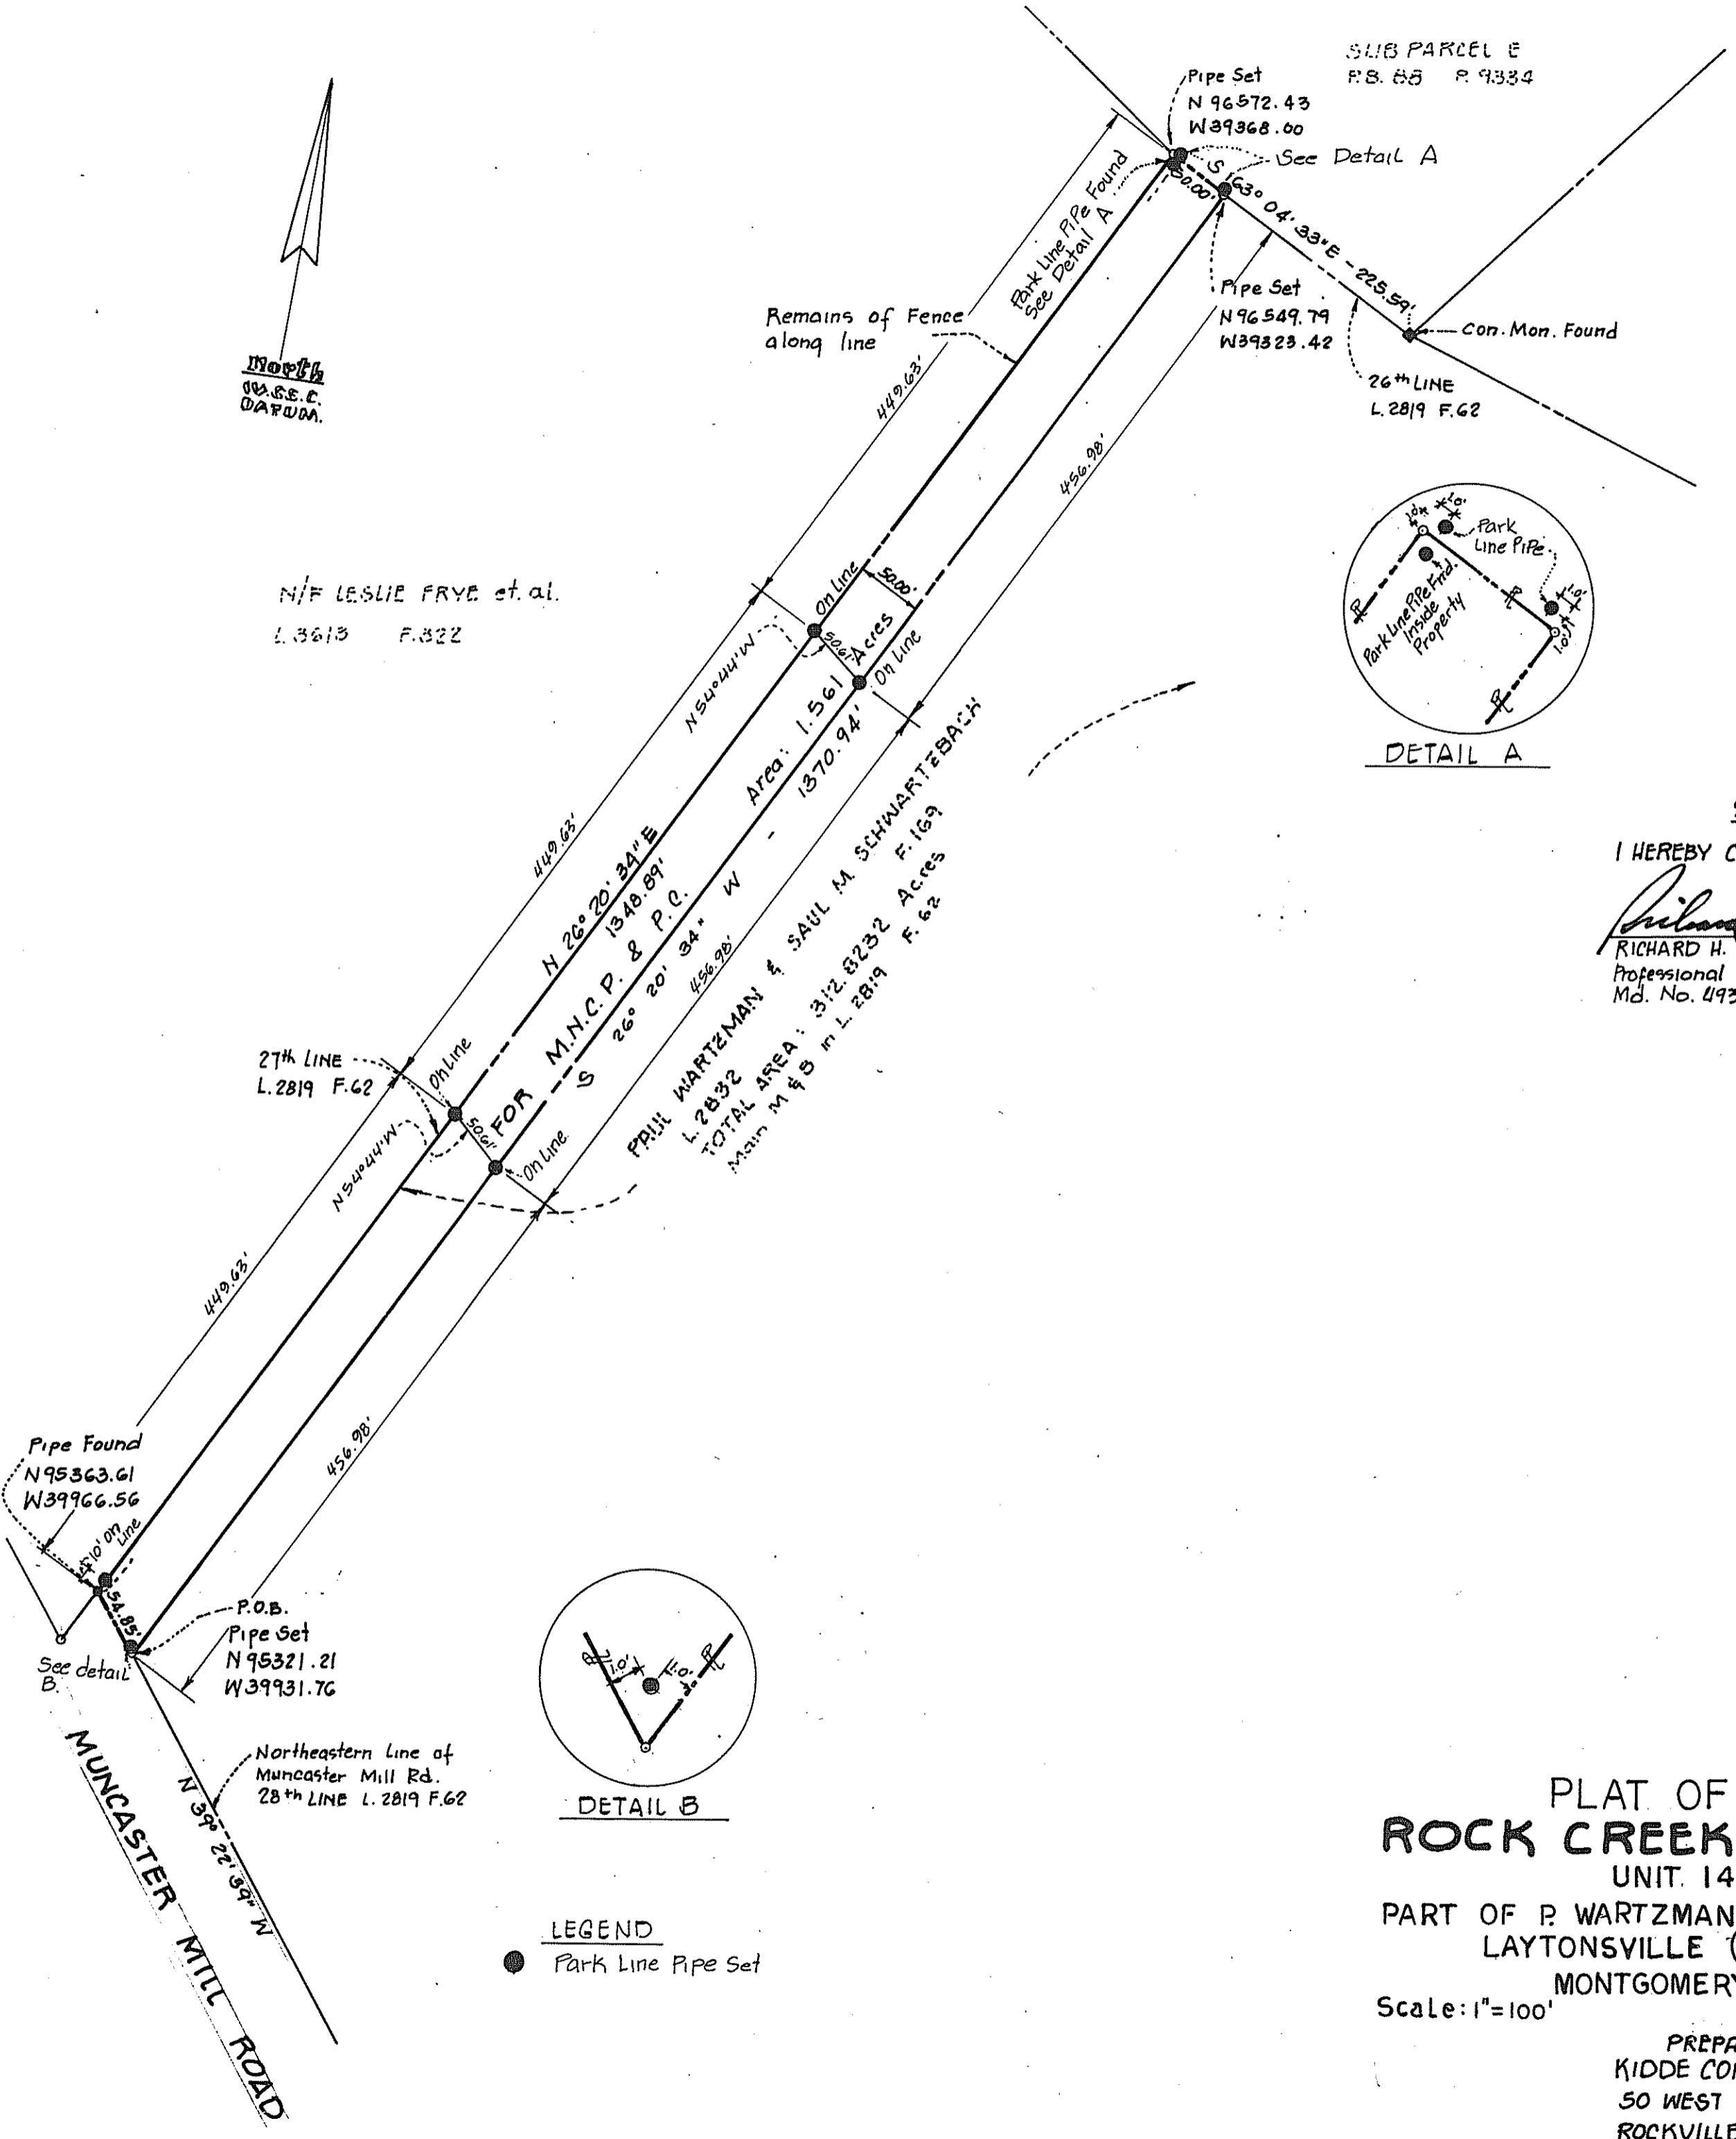

LEGEND
● Park Line Pipe Set

**PLAT OF MONUMENTATION
ROCK CREEK STREAM VALLEY PARK**
UNIT 14, PARCEL 5-A
PART OF P. WARTZMAN AND S. SCHWARTBACH PROPERTY
LAYTONSVILLE (1ST) ELECTION DISTRICT
MONTGOMERY COUNTY, MARYLAND
Scale: 1"=100' December 1981

PREPARED BY:
KIDDE CONSULTANTS INC.
50 WEST MONTGOMERY AVE.
ROCKVILLE, MARYLAND 20850
TEL. (301) 762-7910