



CURVE DATA  
 R = 1,160.00'  
 Δ = 29° 07' 12"  
 A = 589.56'  
 T = 301.29'  
 Ch. = N. 47° 30' 35" E. - 583.23'

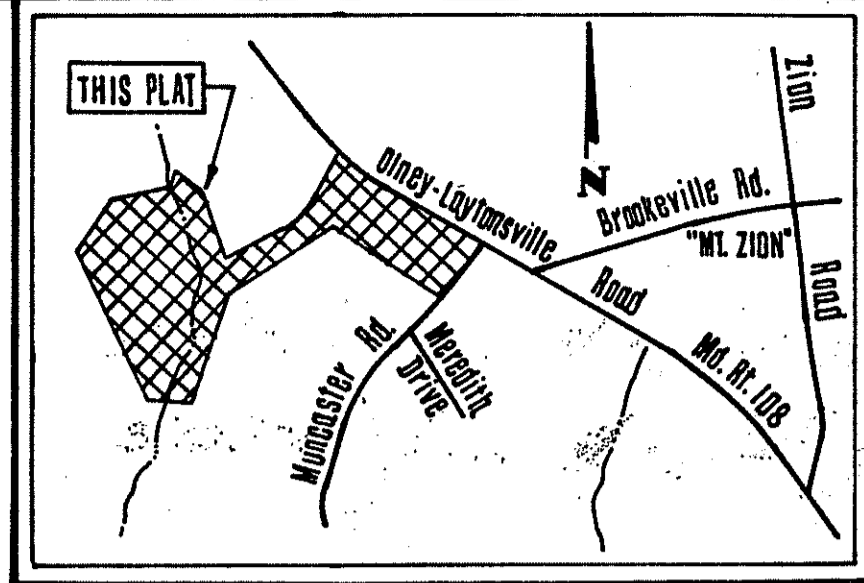

VICINITY MAP  
 Scale: 1" = 2,000'

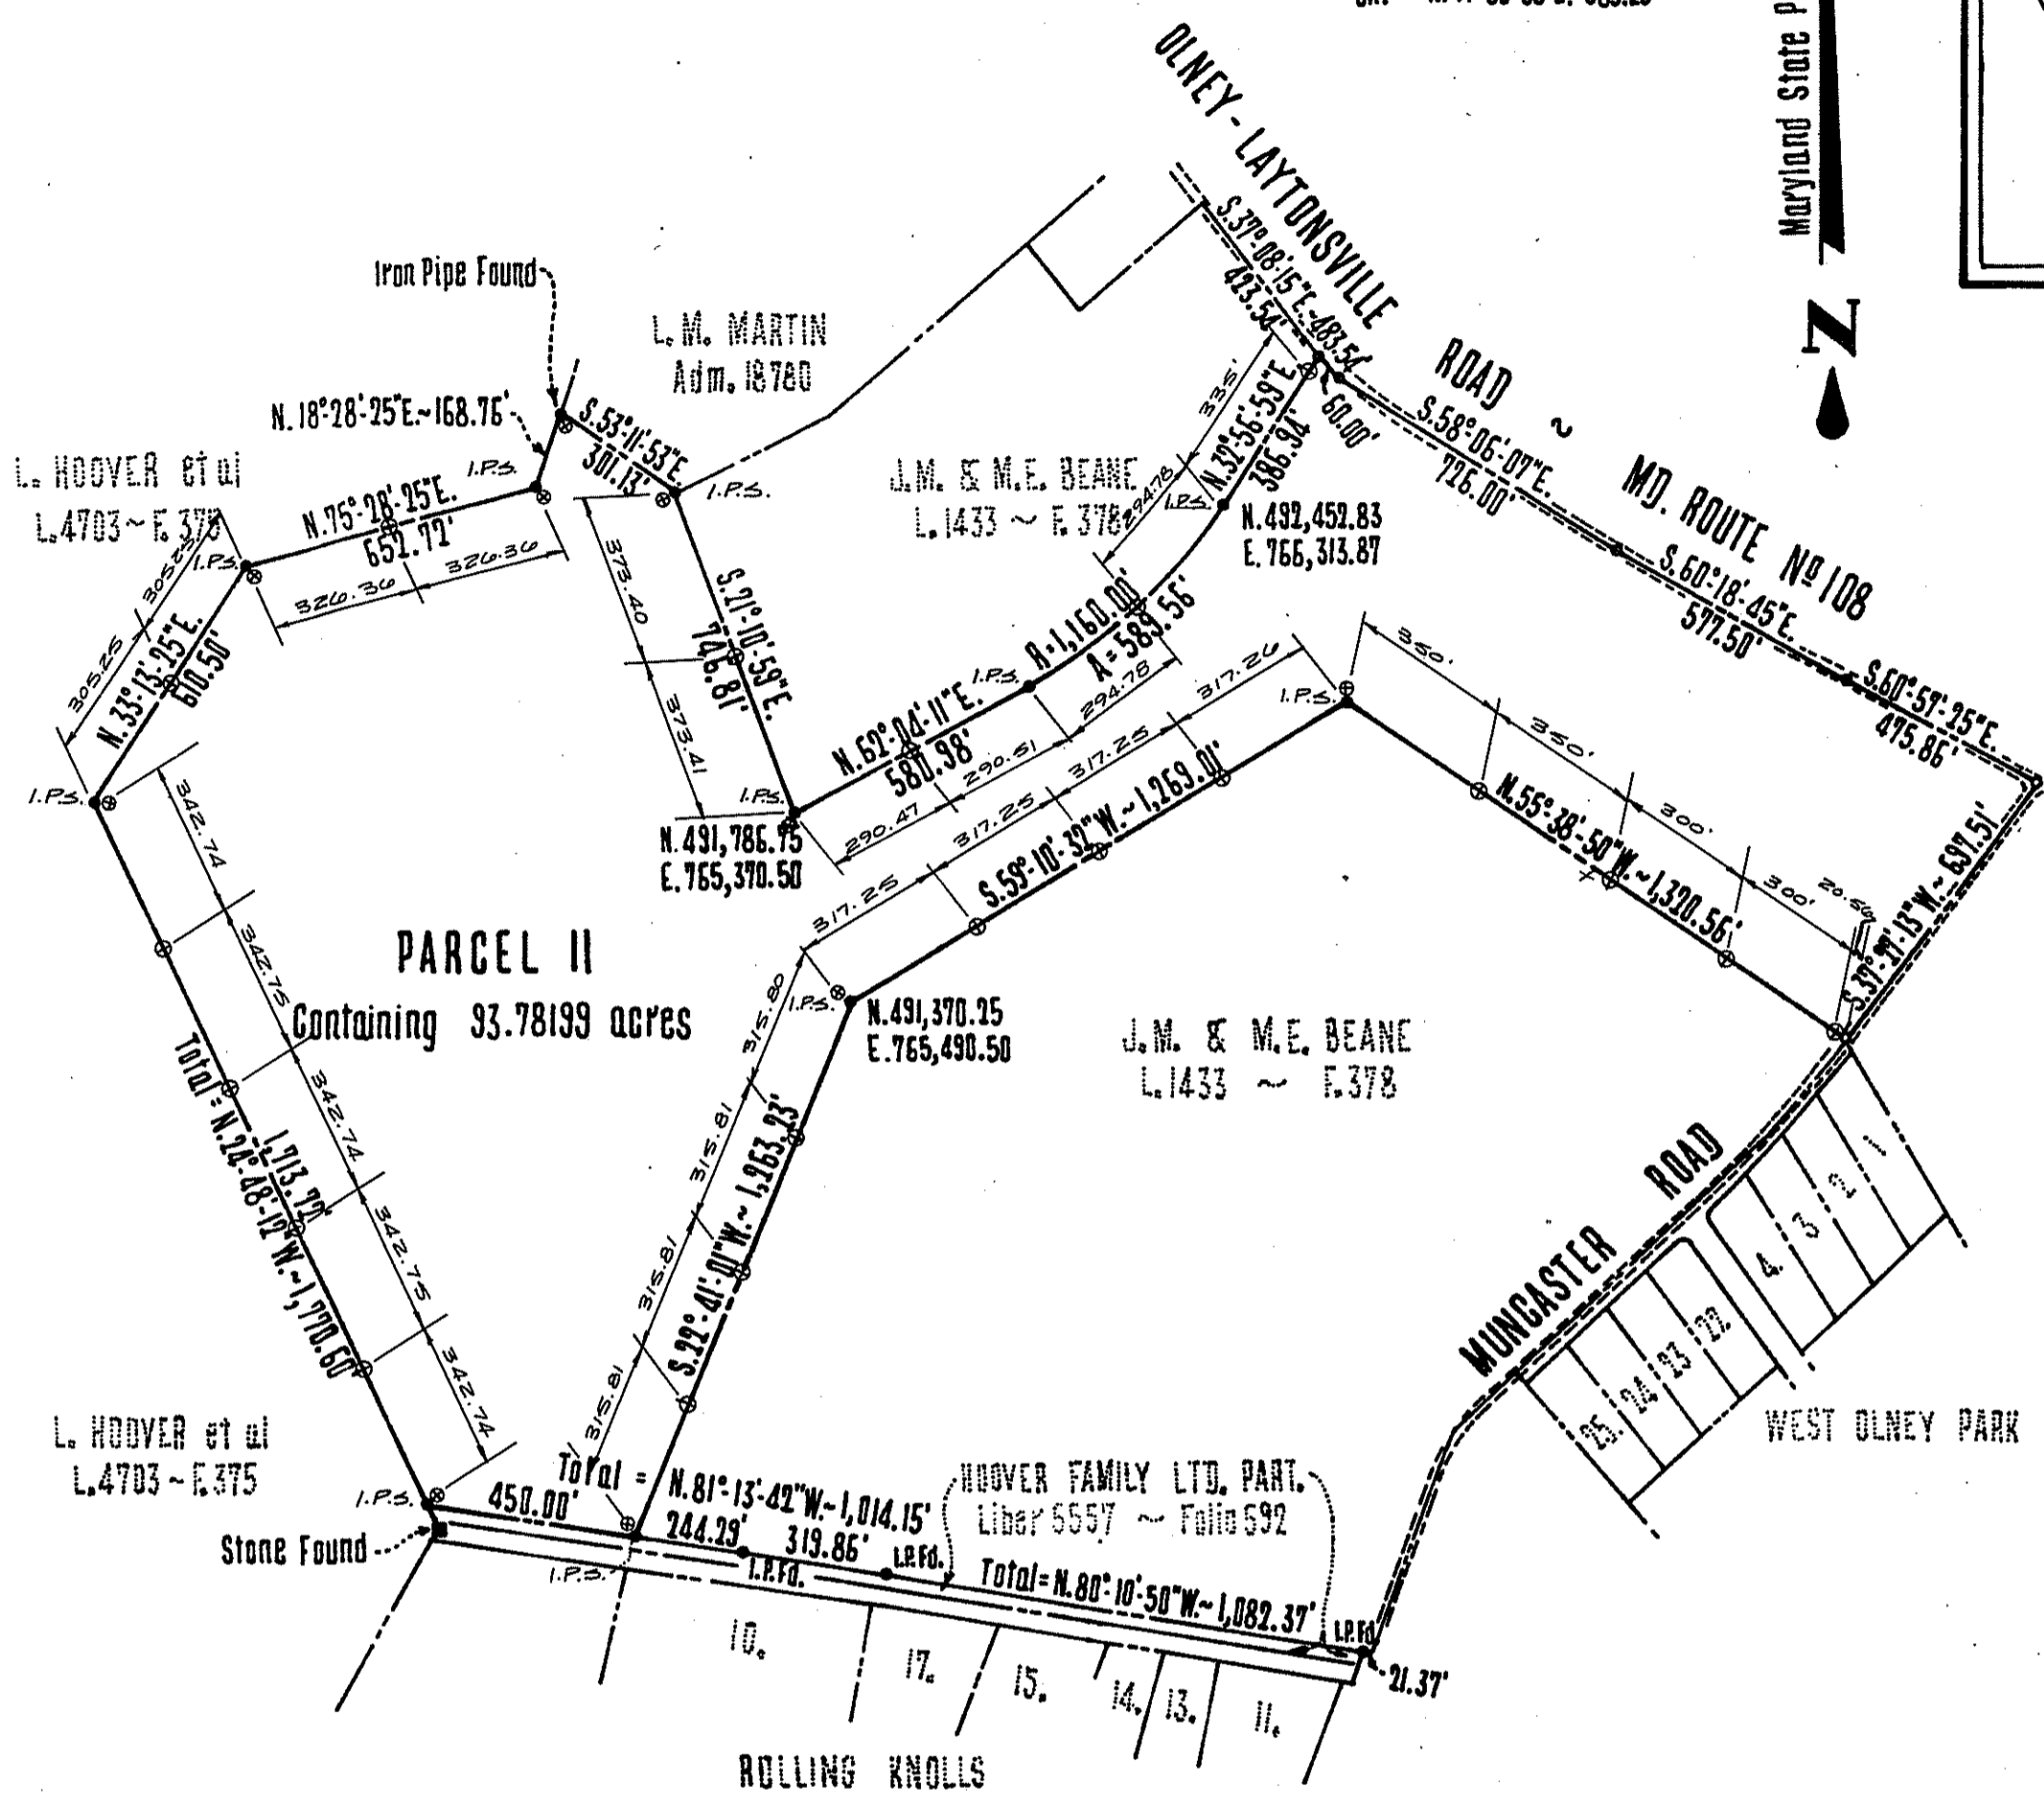

LEGEND  
 I.P.S. = IRON PIPE SET  
 ⊙ = PARK LINE POLES SET,  
 AT CORNERS SET 1' WITHIN  
 PARK BOUNDARY.

**SURVEYOR'S CERTIFICATE**  
 I HEREBY CERTIFY THAT IN MARCH, 1986,  
 ALL IRON PIPES AND PARK LINE POLES  
 WERE SET AS SHOWN.  
 3/27/86  
 DATE  
 JAMES M. FOWLER, JR.  
 PROFESSIONAL LAND SURVEYOR  
 MARYLAND REG. NO. 4214

PLAT OF MONUMENTATION  
**ROCK CREEK STREAM VALLEY PARK**  
 UNIT 16, PARCEL II  
 PLAT BOOK 112 @ PLAT NO 1314S  
 Laytonsville Election District, No. 1 - Montgomery County, Maryland  
 Scale: 1" = 400'  
 MARCH, 1986

FOWLER ASSOCIATES  
 27 West Jefferson Street  
 Rockville, Maryland 20850  
 Phone: (301) 762-2377