



MARYLAND NATIONAL CAPITAL PARK AND PLANNING COMMISSION
MONTGOMERY COUNTY PLANNING BOARD

APPROVED: *Robertson* CHAIRMAN
C.R. Green SECRETARY-TREASURER
JULY 31, 1974

M-N.C.P. & P.C. RECORD FILE NO. 518-27

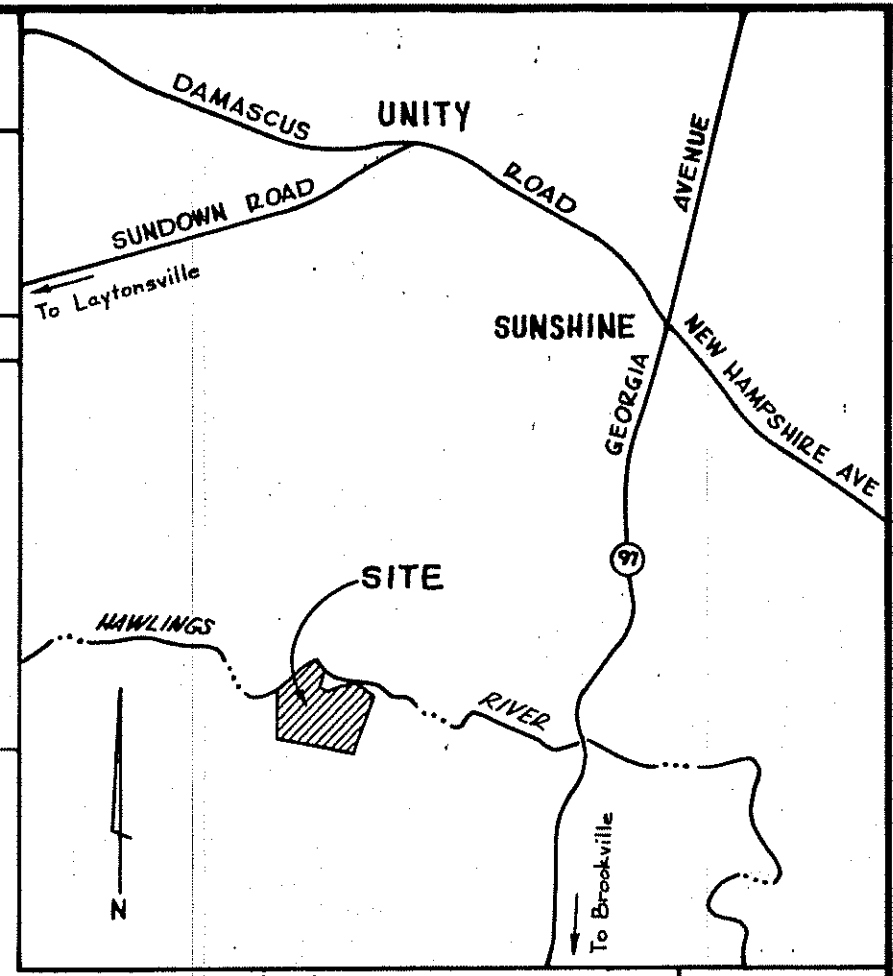

VICINITY MAP
Scale: 1"=2000'

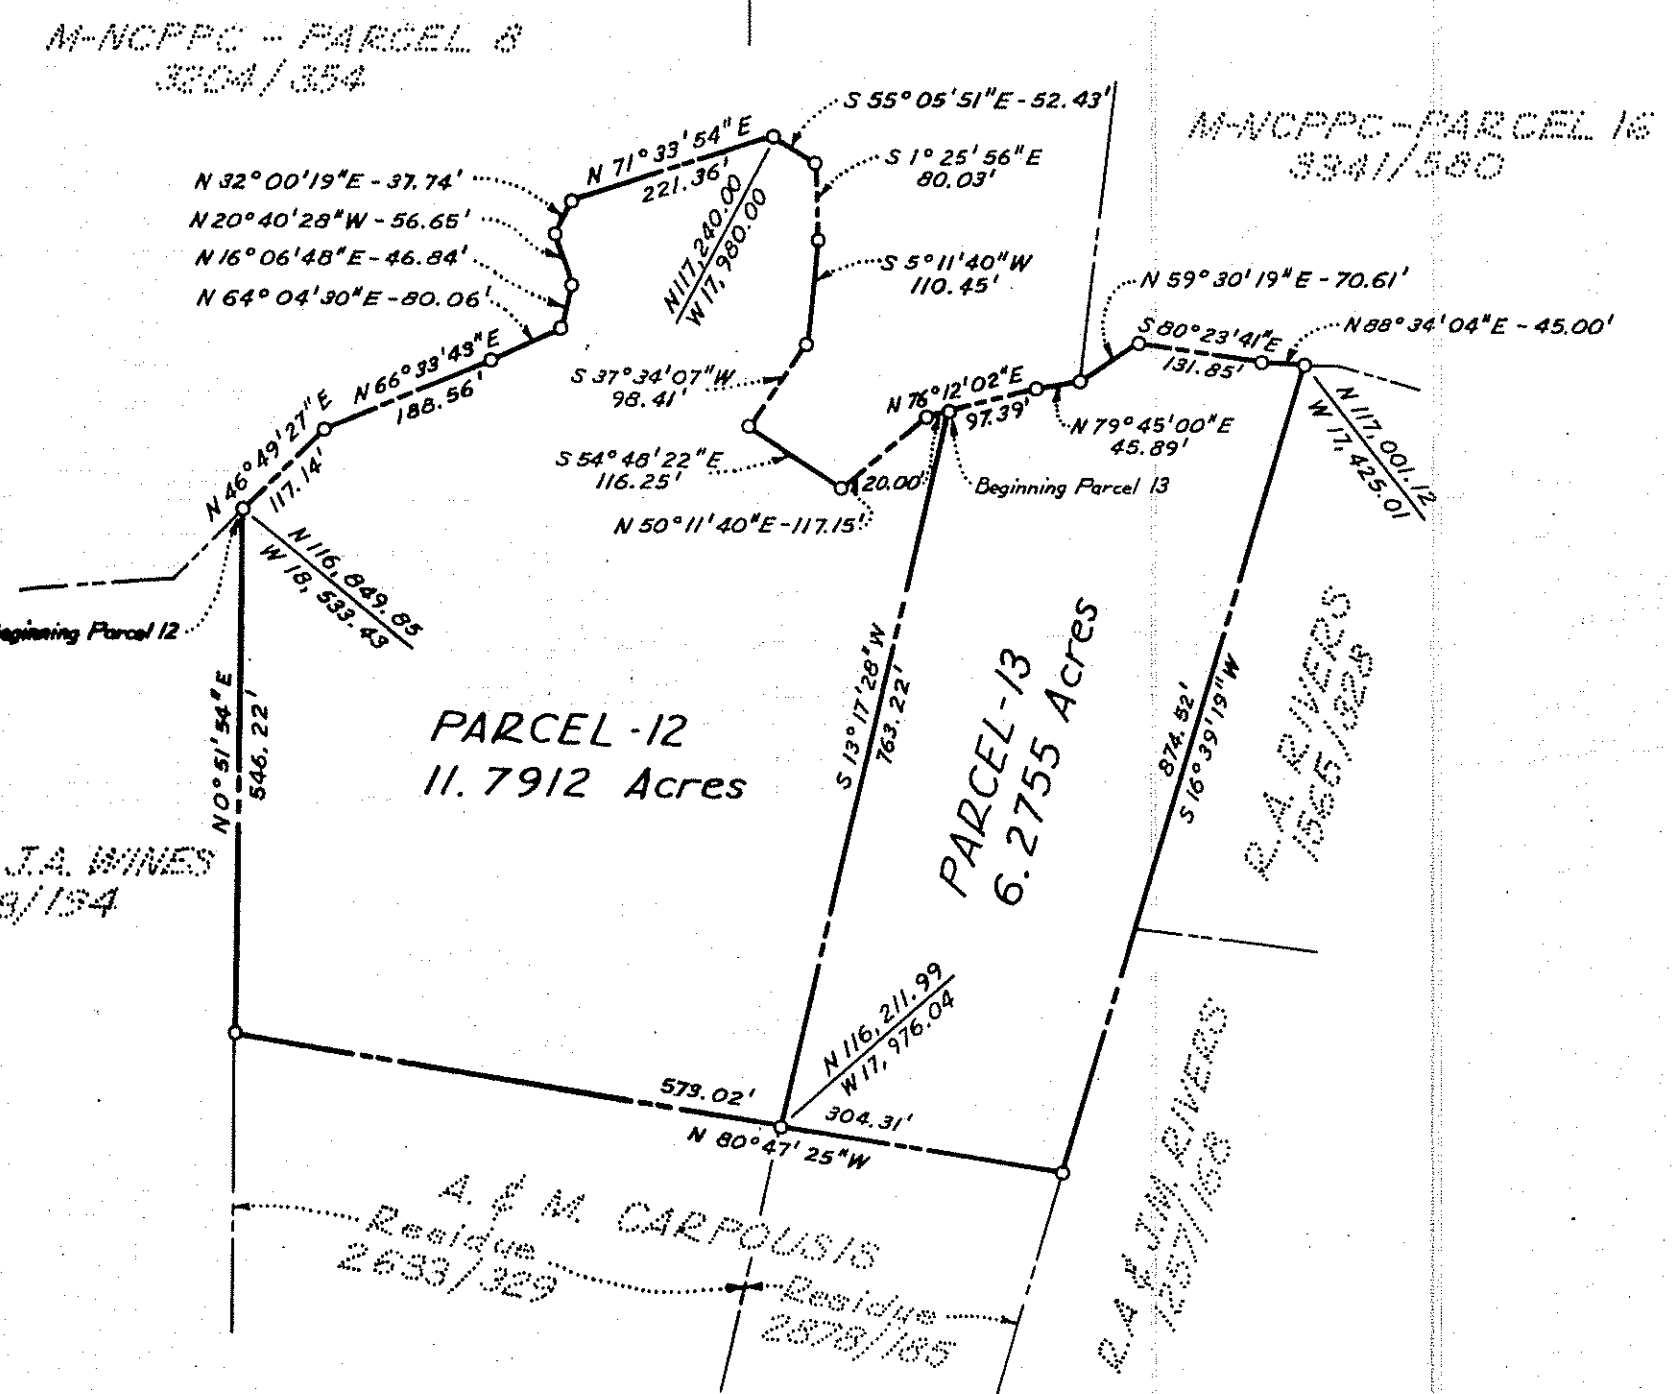

I hereby certify that pursuant to the provisions of Chapter 780, Laws of Maryland, 1959 as amended, and the regulations for the Subdivision of Land for the Maryland-Washington Regional District in Montgomery County, adopted by the County Council for Montgomery County, Maryland October 17, 1961, and by virtue of its authority to administer said regulations, the Maryland National Capital Park and Planning Commission by resolution adopted May 2, 1974 has declared the 18.0667 acre parcel of land shown hereon as PARCELS 12 & 13 to be a "Reservation of Land for Public Use" as deemed necessary for park purposes for proposed Patuxent River Watershed, said reservation to continue in full force and effect for three years.

Date: July 31, 1974
C.R. Green
Secretary-Treasurer

AREA TOTALS:

Parcel 12 =	11.7912 Ac.
13 =	6.2755
Total =	18.0667 Ac.

Parcels Surveyed by:
Sterling R. Maddox & Associates, April 1964

SURVEYOR'S CERTIFICATE

I hereby certify that the plan shown hereon is correct; that it is a part of the lands conveyed to Aris Carpousis & Mary Carpousis, his wife, by 1) Kyle W. Bittle & Esther L. Bittle, his wife, by deed dated August 3, 1959 and recorded in Liber 2633 at Folio 329 (Parcel 12); and by 2) Nicholas Kapnistos & Thalia Kapnistos, his wife, by deed dated August 18, 1961 and recorded in Liber 2878 at Folio 185 (Parcel 13), among the Land Records of Montgomery County, Maryland.

7/24/74
Date
Glenn S. Hilliard
GLENN S. HILLIARD
REG. L.S. MD. 4717

RACHEL CARSON CONSERVATION PARK

PLAT OF RESERVATION
PARCELS 12 & 13
PATUXENT RIVER WATERSHED

part of
ARIS & MARY CARPOUSIS PROPERTY
ELECTION DISTRICT NO. 8
MONTGOMERY COUNTY, MARYLAND
SCALE 1"=200' MAY 1974

THE MARYLAND NATIONAL CAPITAL
PARK AND PLANNING COMMISSION
SILVER SPRING, MARYLAND

RECORDED: 8/15/74
PLAT BOOK: 97
PLAT NO: 10850