



## HISTORIC PRESERVATION COMMISSION

Marc Elrich  
*County Executive*

Sandra I. Heiler  
*Chairman*

Date: September 11, 2020

### MEMORANDUM

TO: Mitra Pedoeem  
Department of Permitting Services

FROM: Dan Bruechert  
Historic Preservation Section  
Maryland-National Capital Park & Planning Commission

SUBJECT: Historic Area Work Permit # 923019 - Shed Removal and Shed Installation

---

The Montgomery County Historic Preservation Commission (HPC) has reviewed the attached application for a Historic Area Work Permit (HAWP). This application was **approved** at the September 9, 2020 HPC meeting.

The HPC staff has reviewed and stamped the attached construction drawings.

THE BUILDING PERMIT FOR THIS PROJECT SHALL BE ISSUED CONDITIONAL UPON ADHERENCE TO THE ABOVE APPROVED HAWP CONDITIONS AND MAY REQUIRE APPROVAL BY DPS OR ANOTHER LOCAL OFFICE BEFORE WORK CAN BEGIN.

Applicant: Ronald Chatman  
Address: 4117 Jones Bridge Rd., Chevy Chase

This HAWP approval is subject to the general condition that the applicant will obtain all other applicable Montgomery County or local government agency permits. After the issuance of these permits, the applicant must contact this Historic Preservation Office if any changes to the approved plan are made. Once work is complete the applicant will contact Dan Bruechert at 301.563.3400 or [dan.bruechert@montgomeryplanning.org](mailto:dan.bruechert@montgomeryplanning.org) to schedule a follow-up site visit.




# Landtech Associates, Inc.

10260 Old Columbia Road Rivers Center - Suite "J"  
Columbia, Md. 21046

Phone: 410-290-8099 Fax: 410-290-8299

NOTE: NOT TO BE USED FOR ISSUANCE OF PERMITS

Reviewed and Accepted  
*[Signature]*

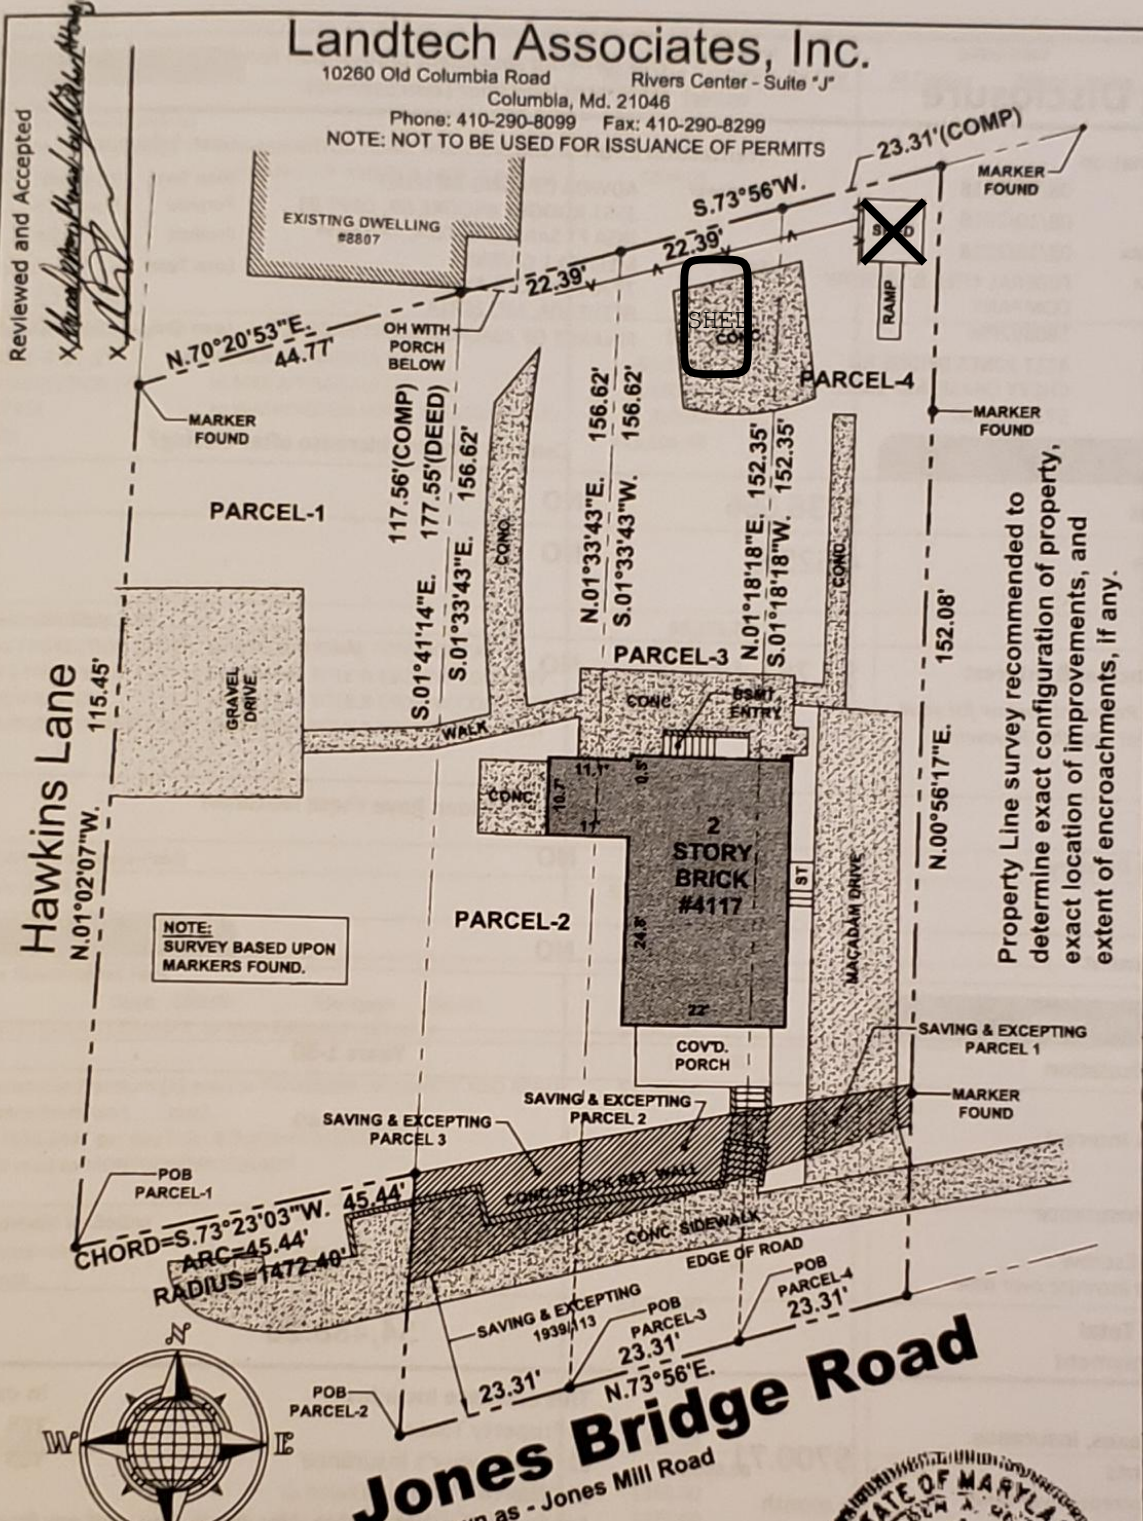

Property Line survey recommended to determine exact configuration of property, and exact location of improvements, and extent of encroachments, if any.

NOTE: SURVEY BASED UPON MARKERS FOUND.



## Jones Bridge Road

Also known as - Jones Mill Road



License Expires: 3/28/2020

*Graden A. Rogers*

GRADEN A. ROGERS- Propt. L.S. MD. Lic. No 119

NO: 144  
SECTION: PLAT:

4117 Jones Bridge Road

SCALE: 1"=20'

CASE NO: 180692PM

DATE: 7/16/18

JOB NO: LT2181138

APPROVED  
Montgomery County  
Historic Preservation Commission  
*Sandra L. Heiler*

**REVIEWED**  
By Dan.Bruechert at 2:33 pm, Sep 16, 2020