



## HISTORIC PRESERVATION COMMISSION

Marc Elrich  
*County Executive*

Sandra I. Heiler  
*Chairman*

Date: July 30, 2019

### MEMORANDUM

TO: Hadi Mansouri, Acting DPS Director  
Department of Permitting Services

FROM: Michael Kyne  
Historic Preservation Section  
Maryland-National Capital Park & Planning Commission

SUBJECT: Historic Area Work Permit #878368: Hardscape alterations and new fence

---

The Montgomery County Historic Preservation Commission (HPC) has reviewed the attached application for a Historic Area Work Permit (HAWP). This application was **Approved** at the July 10, 2019 Historic Preservation Commission meeting.

The HPC staff has reviewed and stamped the attached construction drawings.

THE BUILDING PERMIT FOR THIS PROJECT SHALL BE ISSUED CONDITIONAL UPON ADHERENCE TO THE ABOVE APPROVED HAWP CONDITIONS AND MAY REQUIRE APPROVAL BY DPS OR ANOTHER LOCAL OFFICE BEFORE WORK CAN BEGIN.

Applicant: Melissa and Tin Dann (**Kathryn Everett, Agent**)  
Address: 34 West Kirke Street, Chevy Chase



This HAWP approval is subject to the general condition that the applicant will obtain all other applicable Montgomery County or local government agency permits. After the issuance of these permits, the applicant must contact this Historic Preservation Office if any changes to the approved plan are made. Once work is complete the applicant will contact Michael Kyne at 301.563.3400 or [michael.kyne@montgomeryplanning.org](mailto:michael.kyne@montgomeryplanning.org) to schedule a follow-up site visit.



**REVIEWED**  
By Michael Kyne at 12:06 pm, Jul 30, 2019

APPROVED  
Montgomery County  
Historic Preservation Commission

*Sandra L. Heiler*

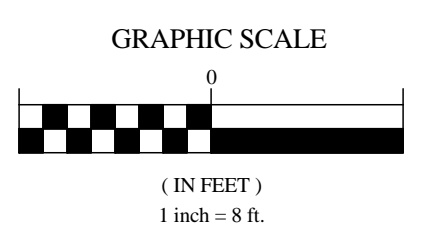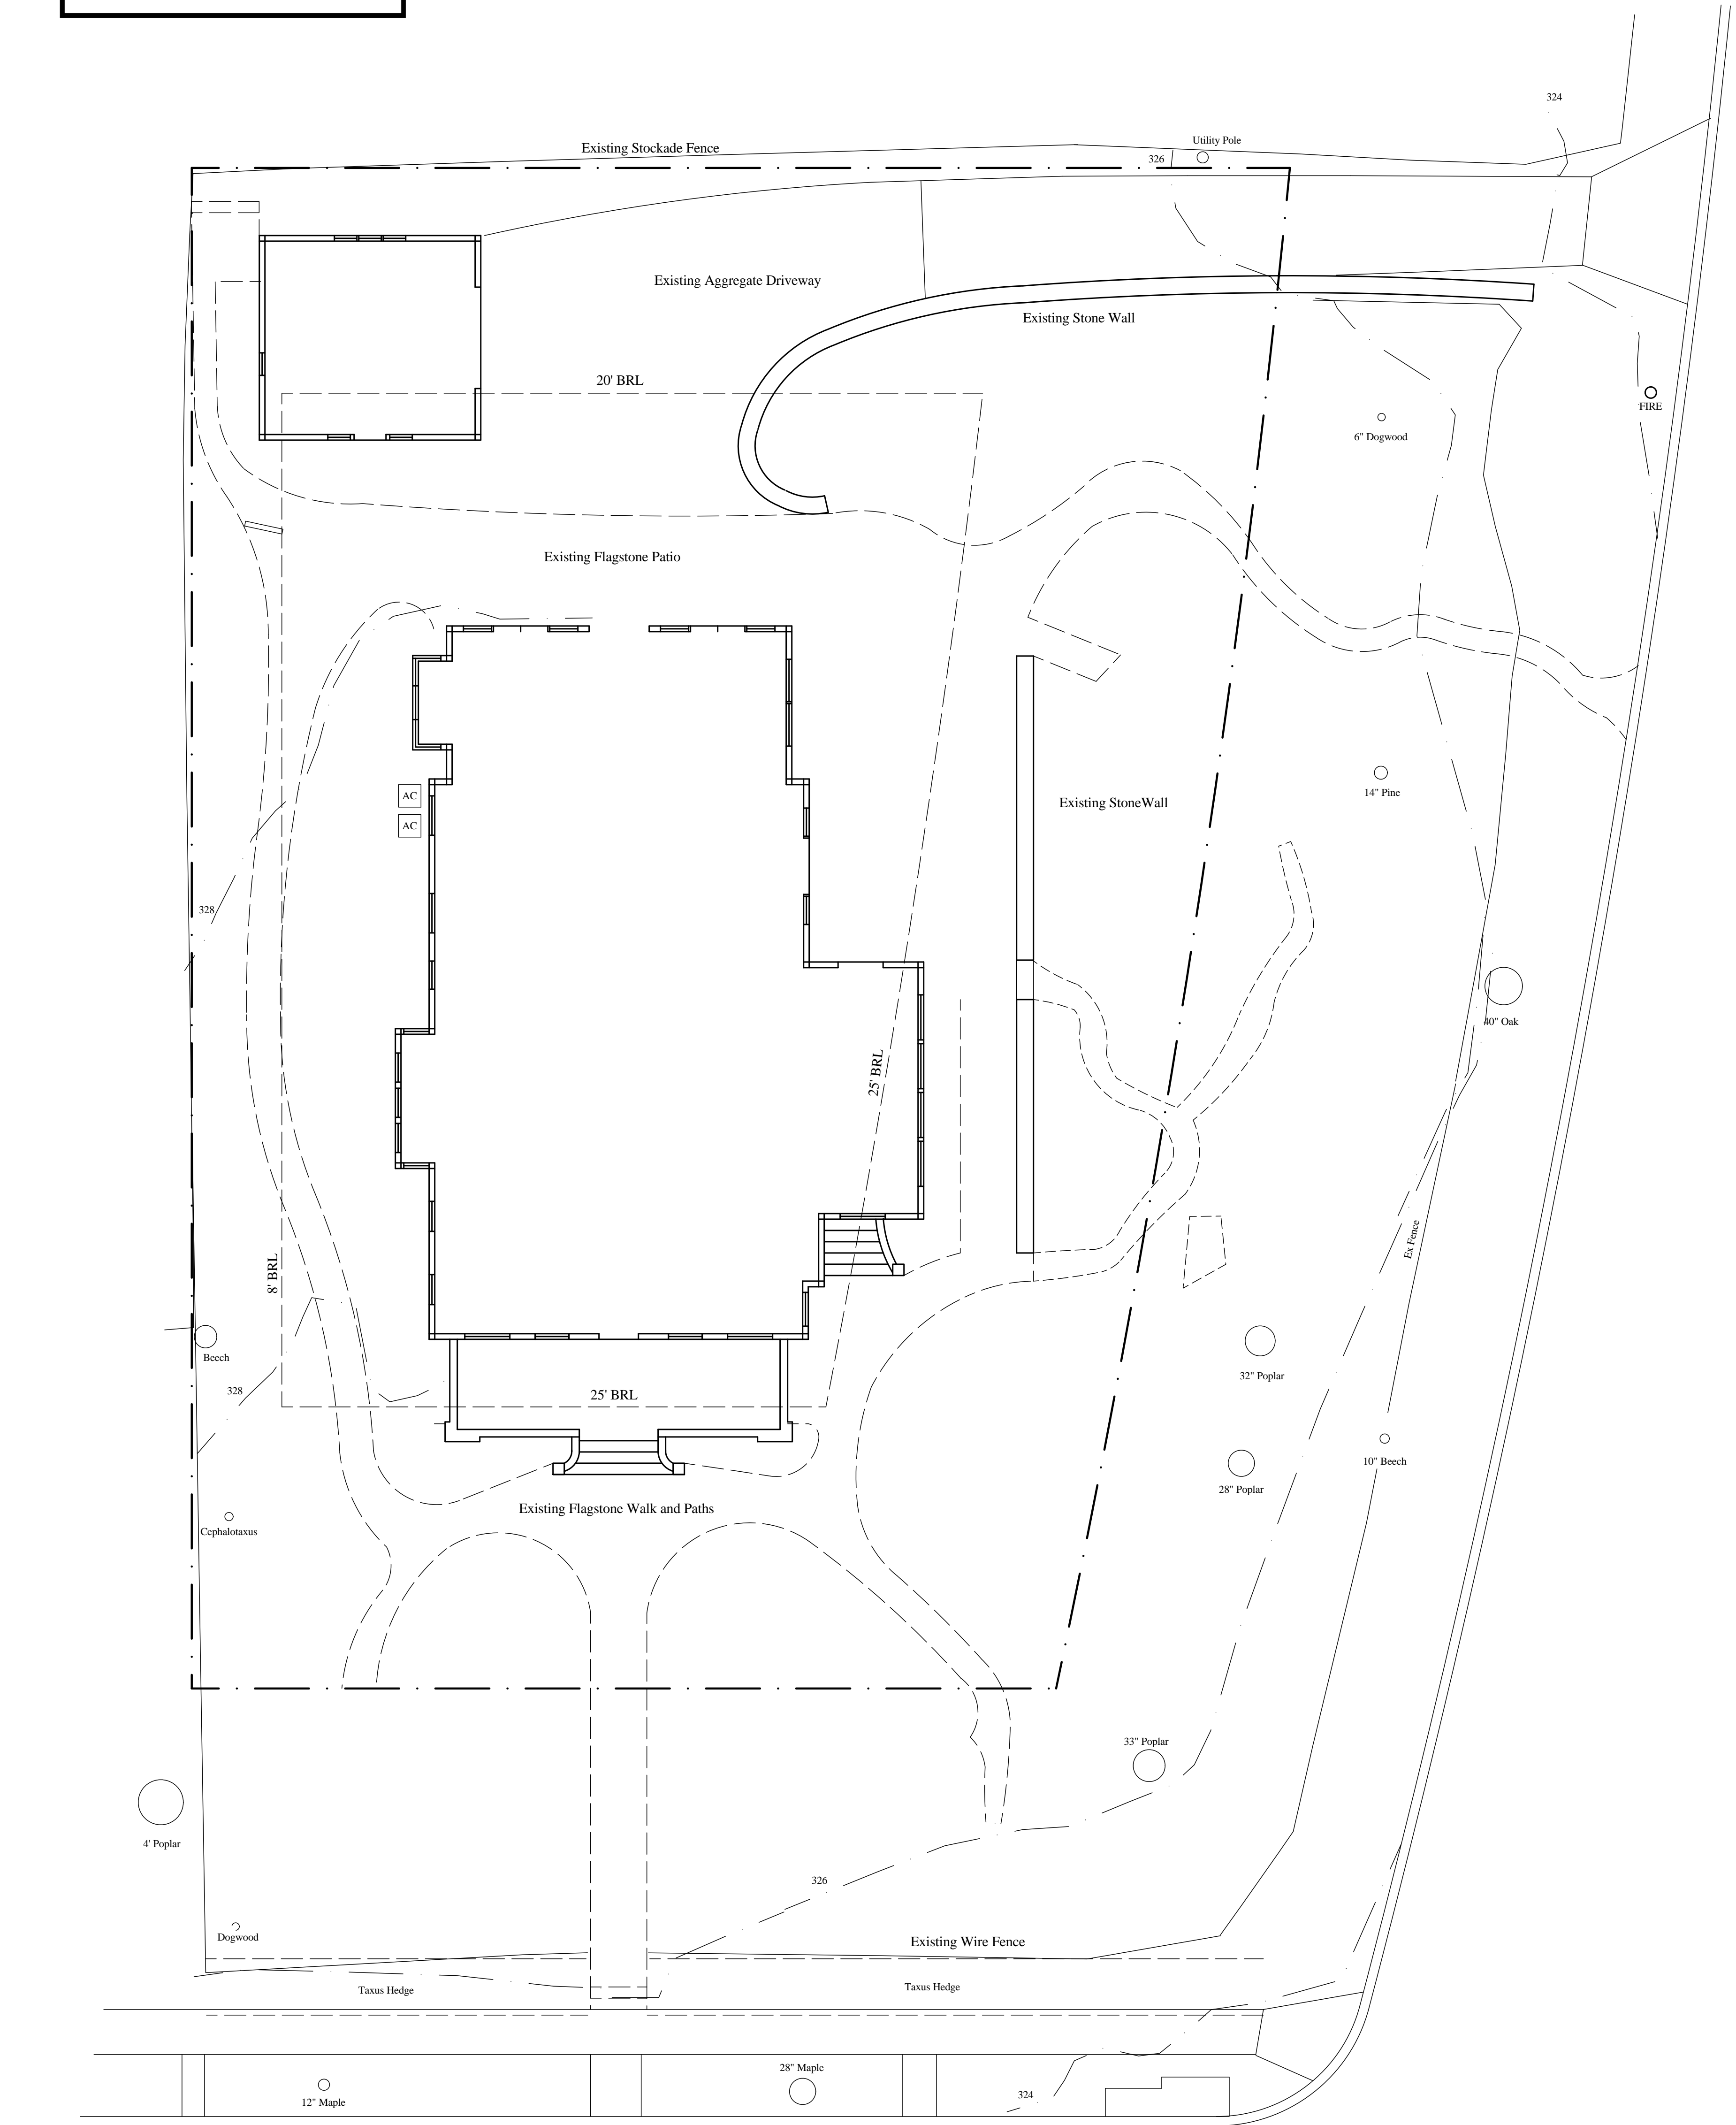






**EVERETT**  
GARDEN DESIGNS LLC  
202.465.5740  
www.everettgardendesigns.com

TITLE: Existing Conditions  
DATE: 6-18-19

**DANN RESIDENCE**  
24 W Kirke Street  
Chevy Chase, MD

SCALE: 1/8" = 1'  
NORTH:

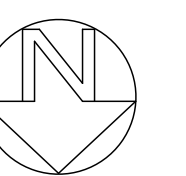


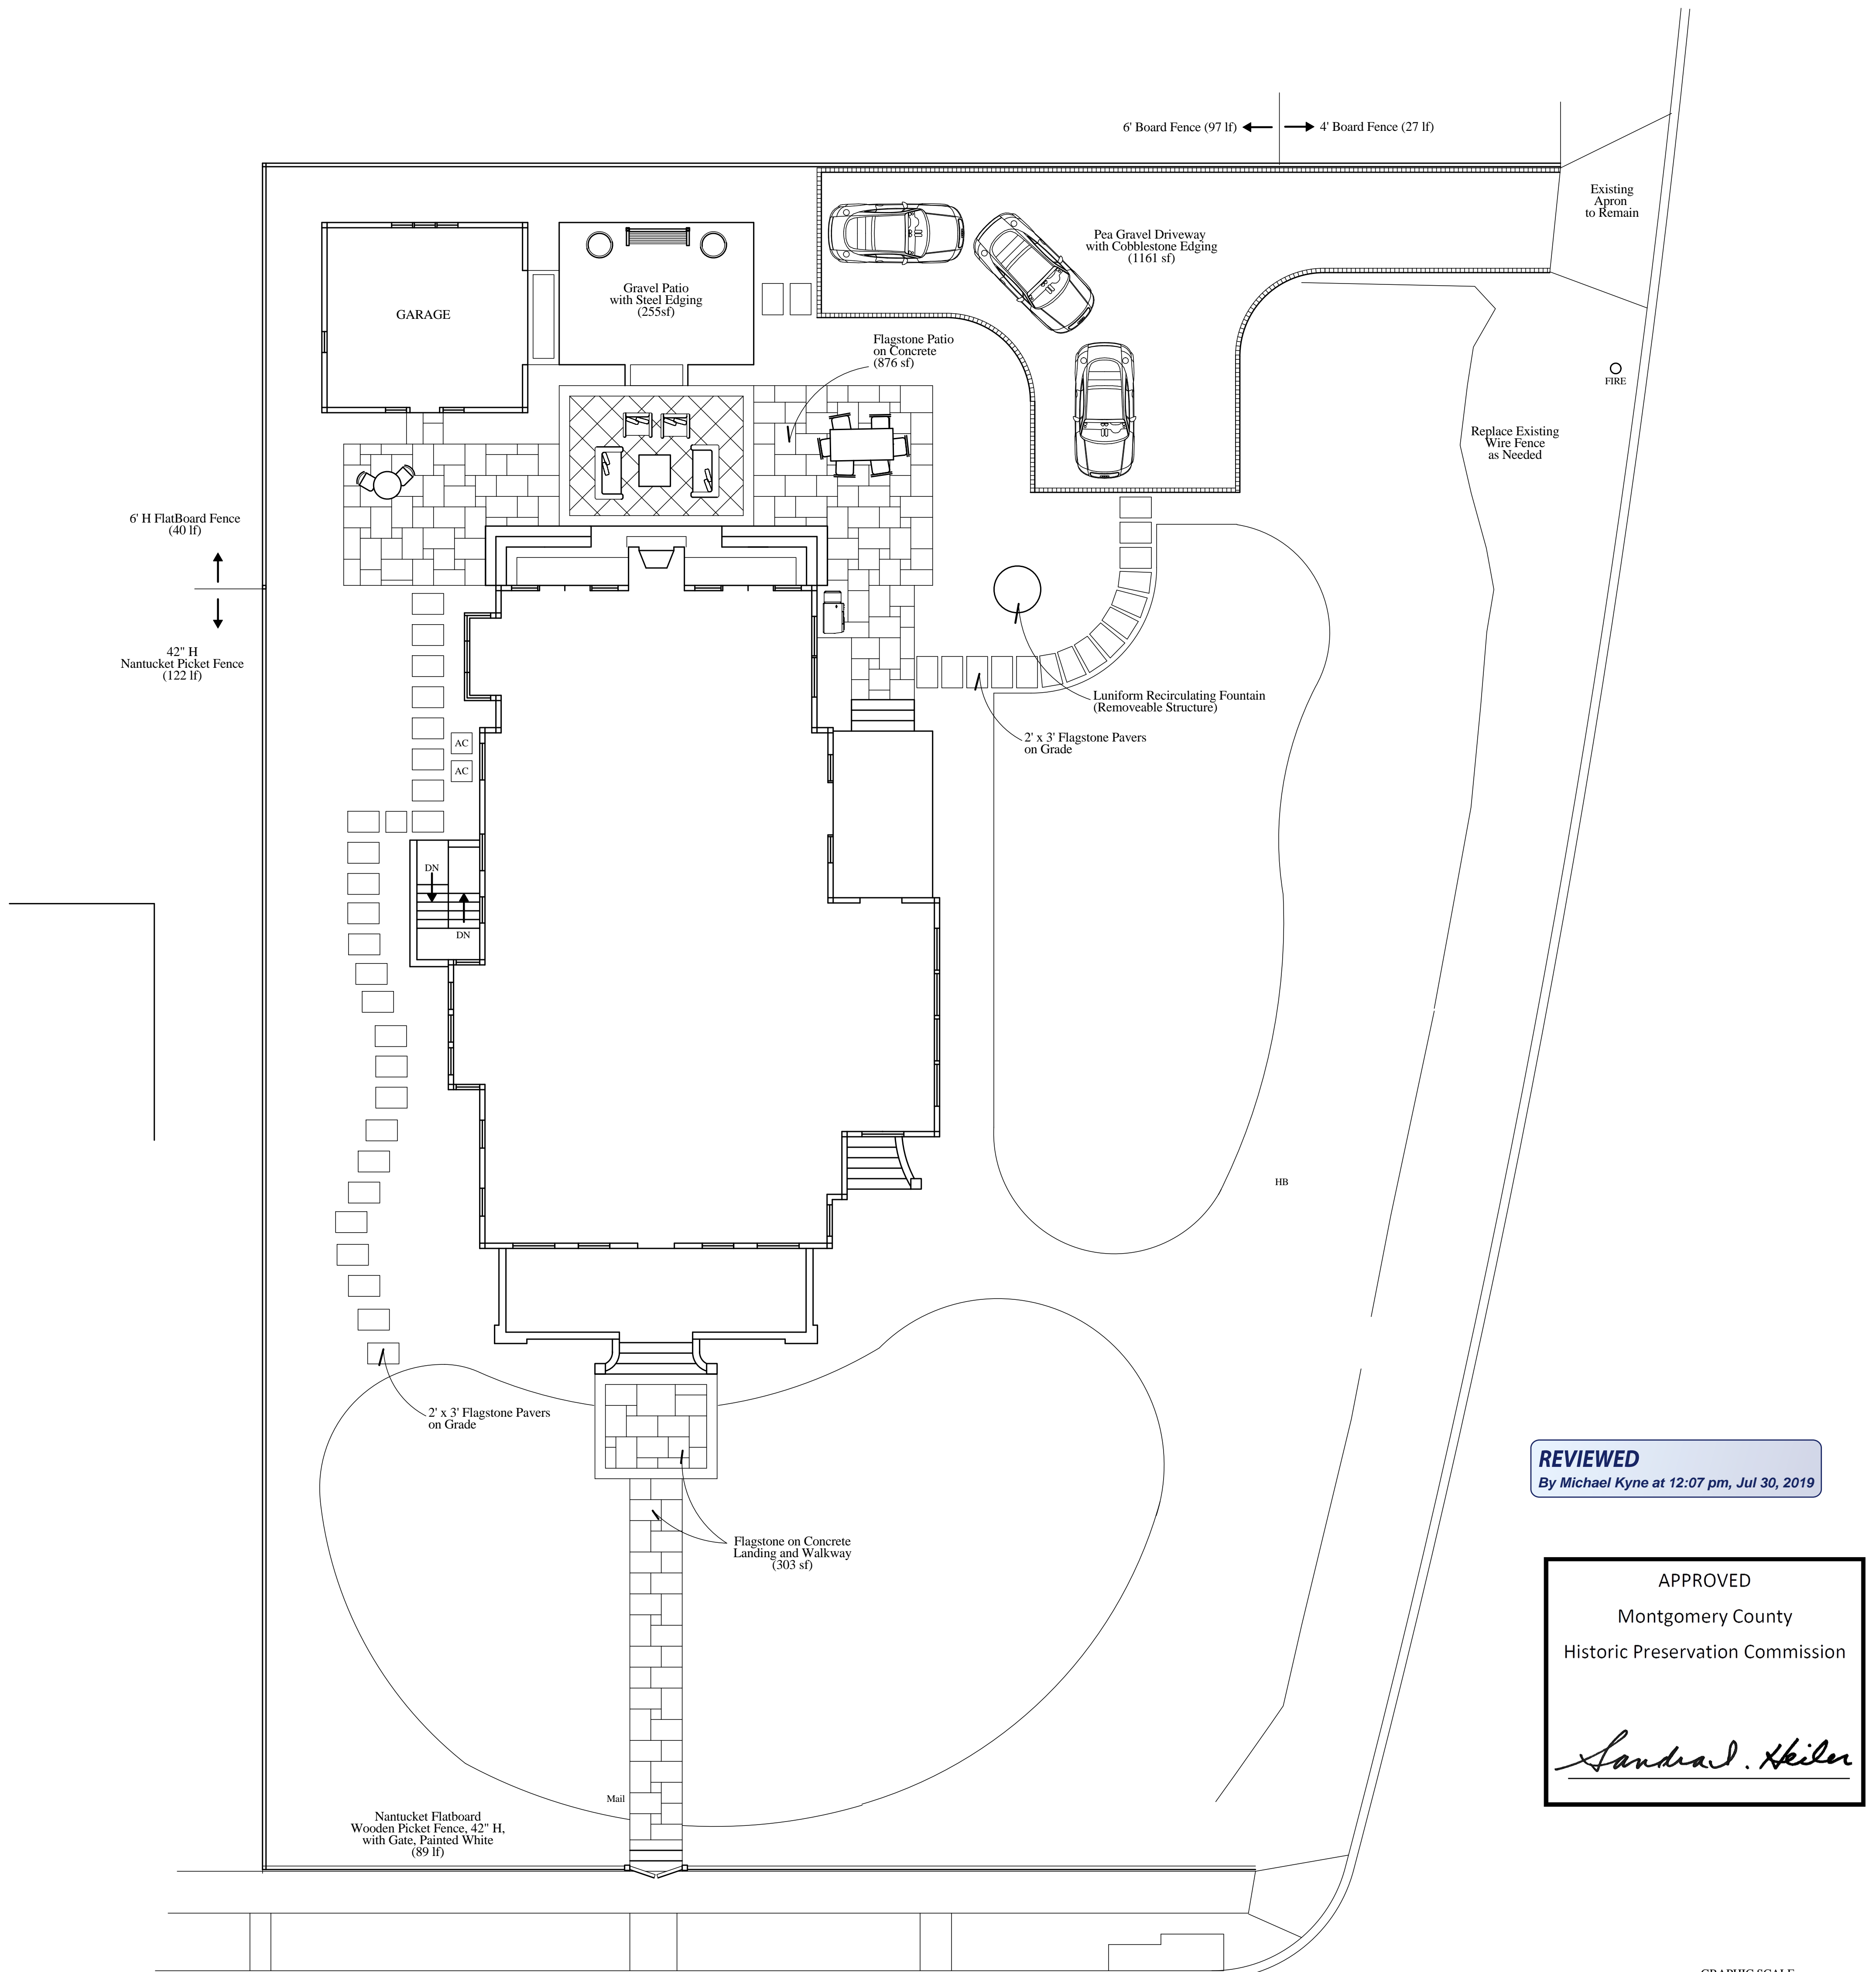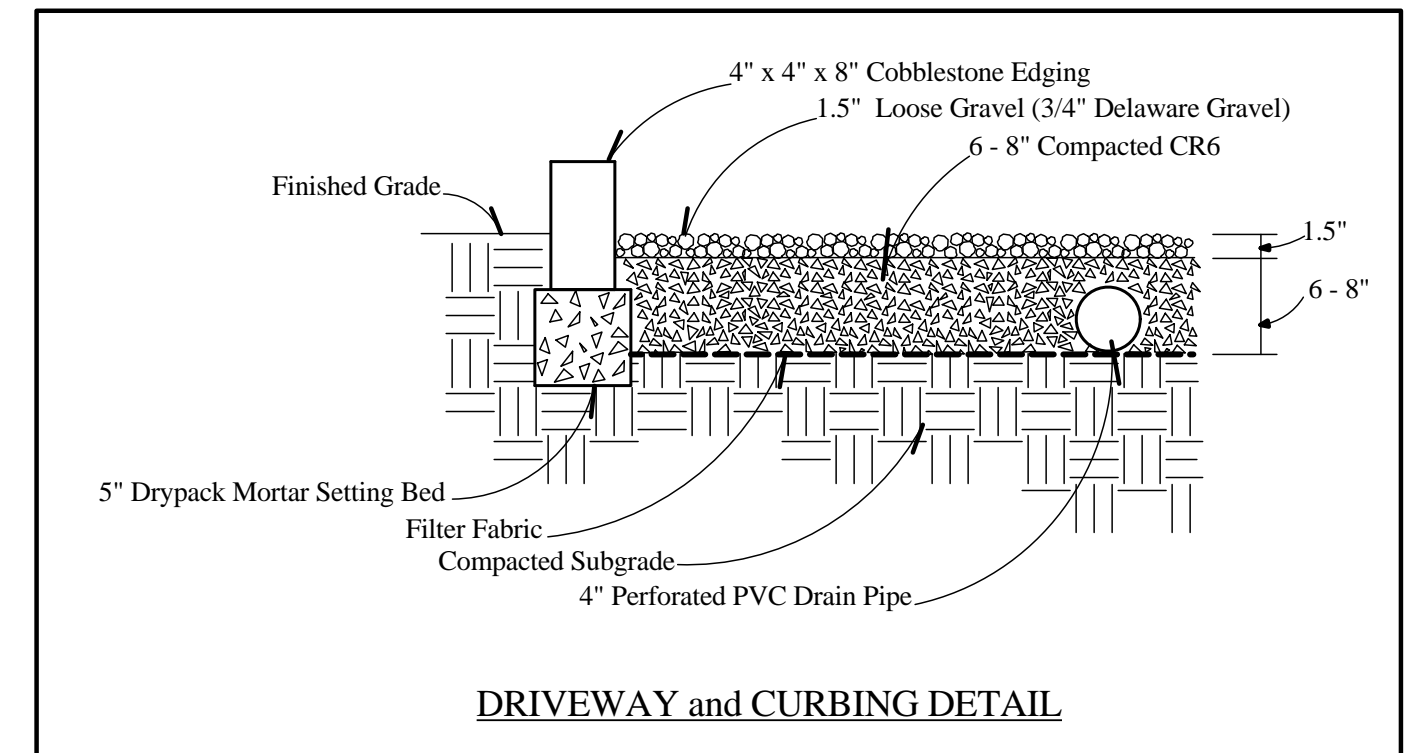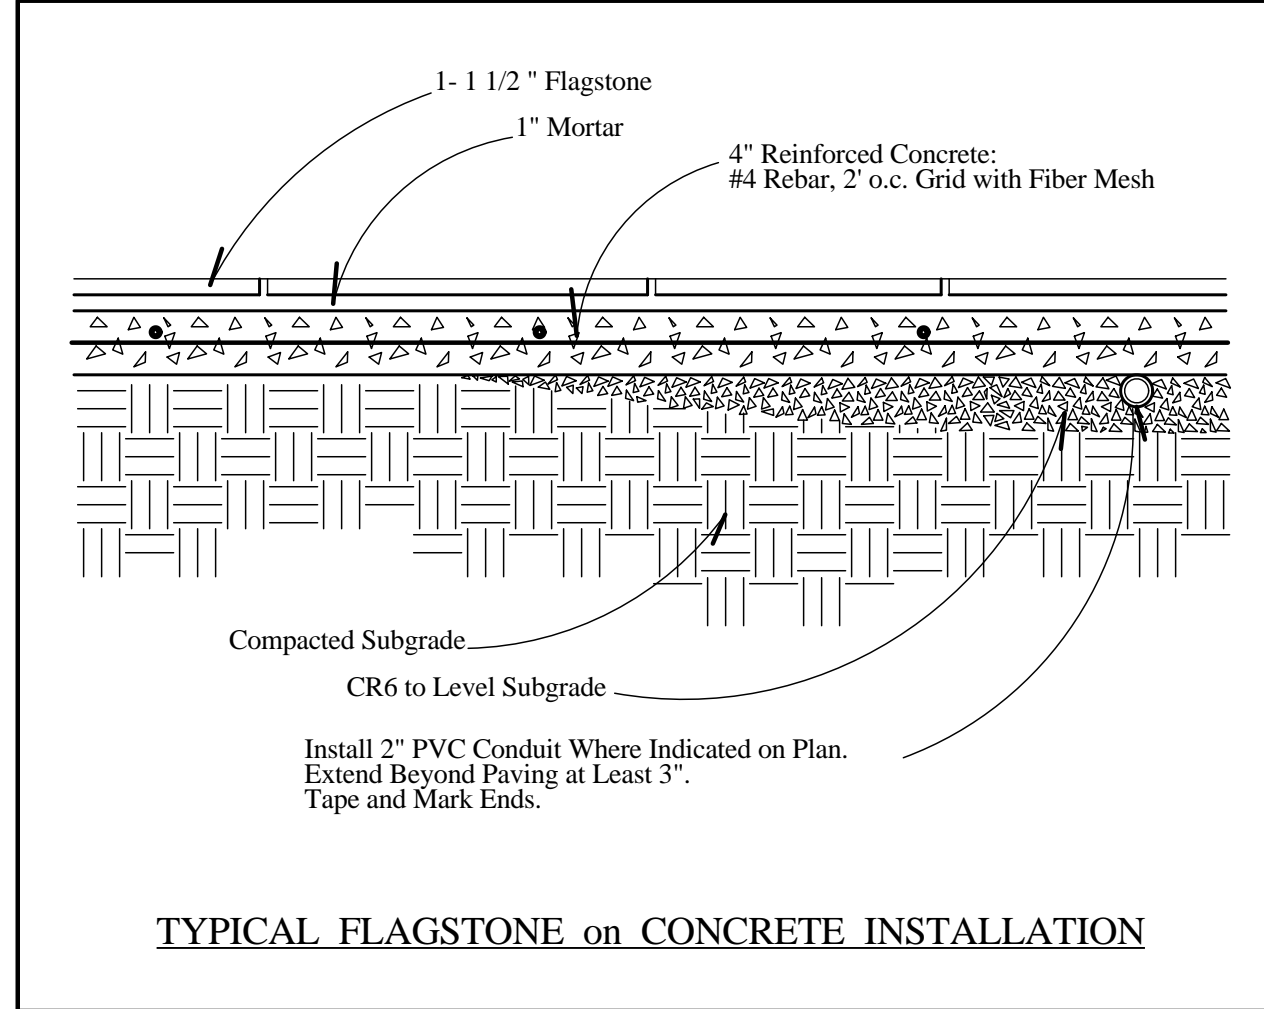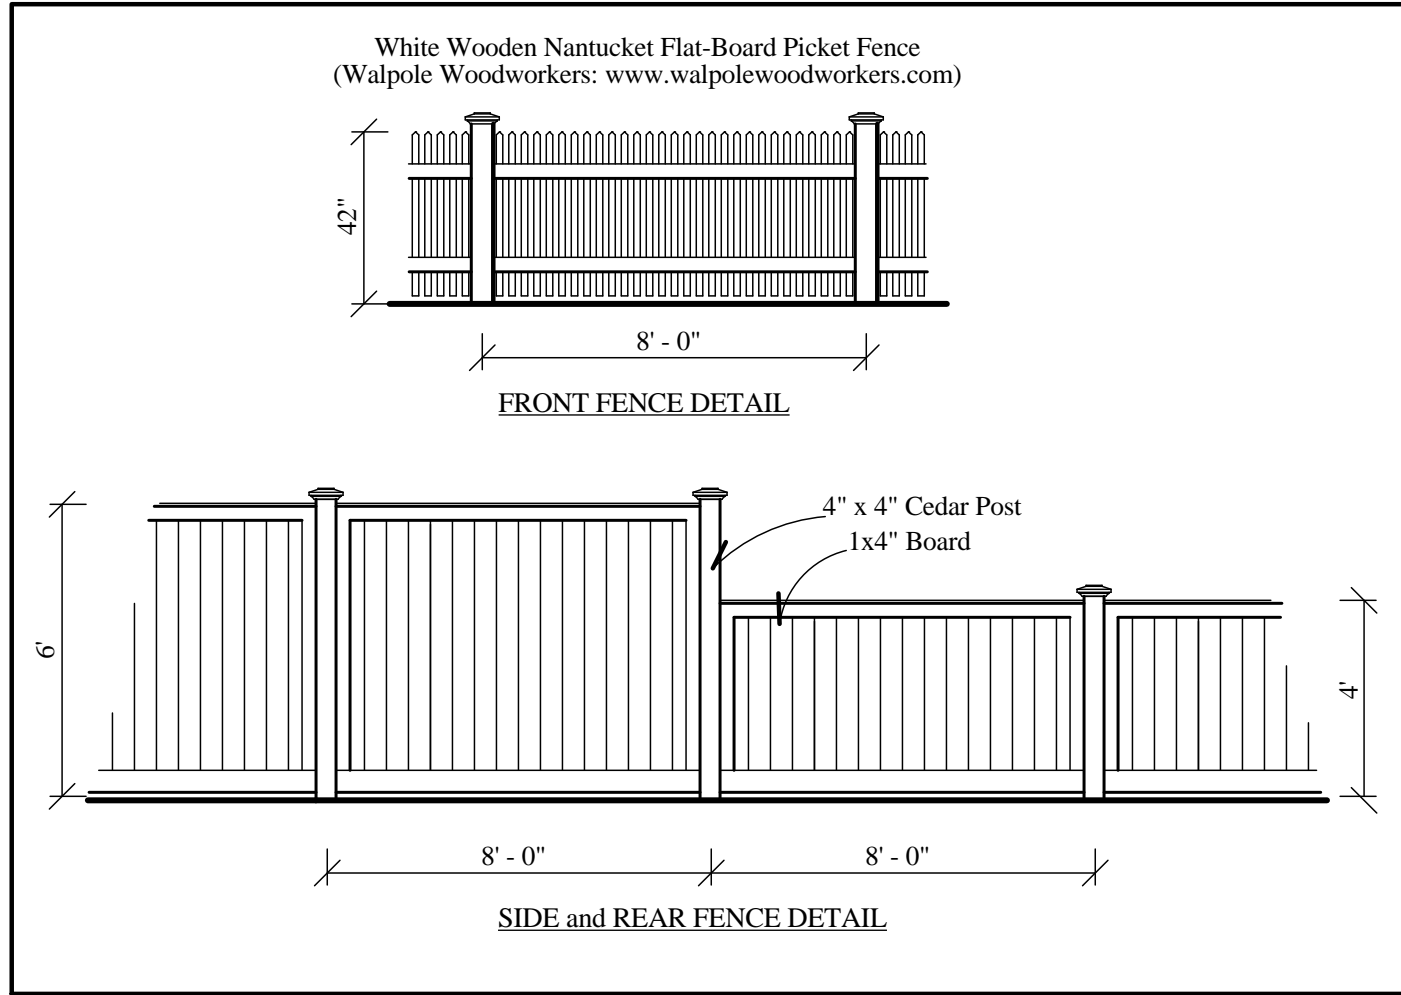

**REVIEWED**  
By Michael Kyne at 12:07 pm, Jul 30, 2019

APPROVED  
Montgomery County  
Historic Preservation Commission

*Sandra L. Heiler*

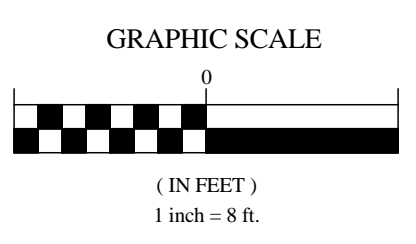

**EVERETT**  
GARDEN DESIGNS LLC  
202.465.5740  
www.everettgardendesigns.com

**TITLE: HARDSCAPE PLAN**  
**DATE: 6-18-19**

**DANN RESIDENCE**  
24 W Kirke Street  
Chevy Chase, MD

**SCALE: 1/8" = 1'**  
**NORTH:**

